


# 504 MAIN ST UNIT B, LYONS, CO

## COMMERCIAL TI - RESTAURANT REMODEL

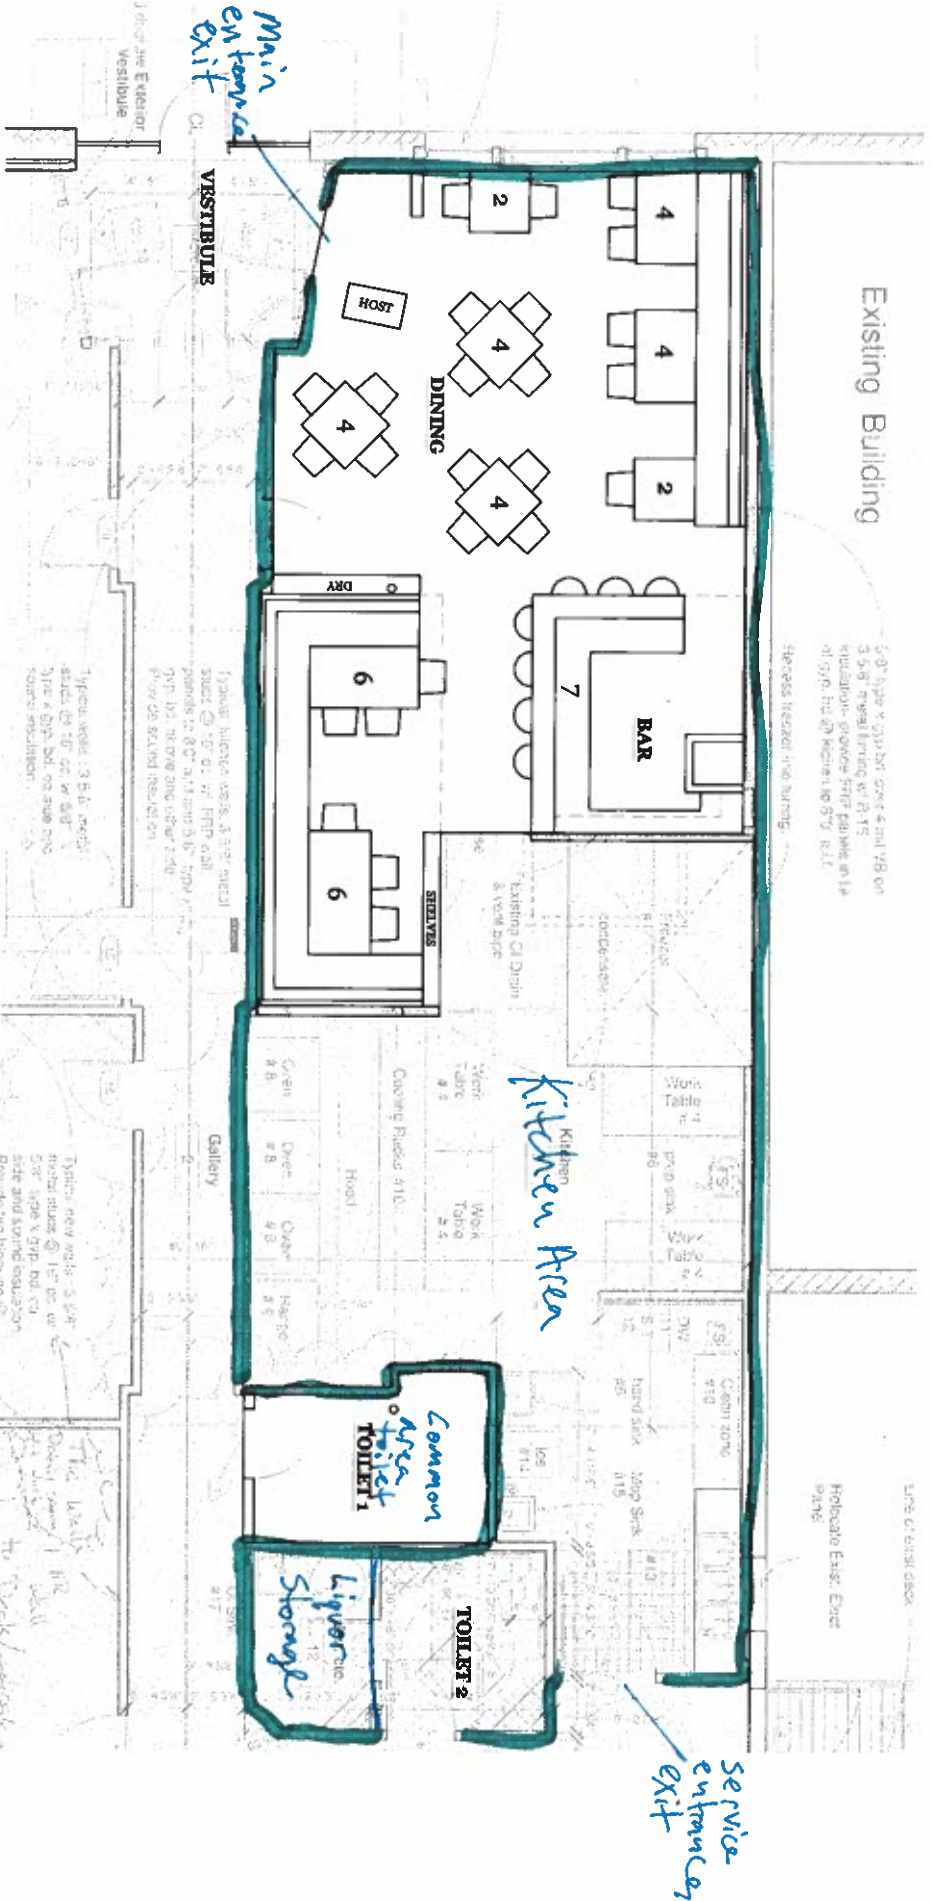

**1 FLOOR PLAN**  
 A01 scale: 1/8" = 1'-0"

**enContext Architecture, llc**  
 Integrate. Iterate. Generate.

[www.Context-Architect.com](http://www.Context-Architect.com)



**A01**  
 8.5 X 11

DATE: 12/11/21