


Existing Premise
Modified Premise

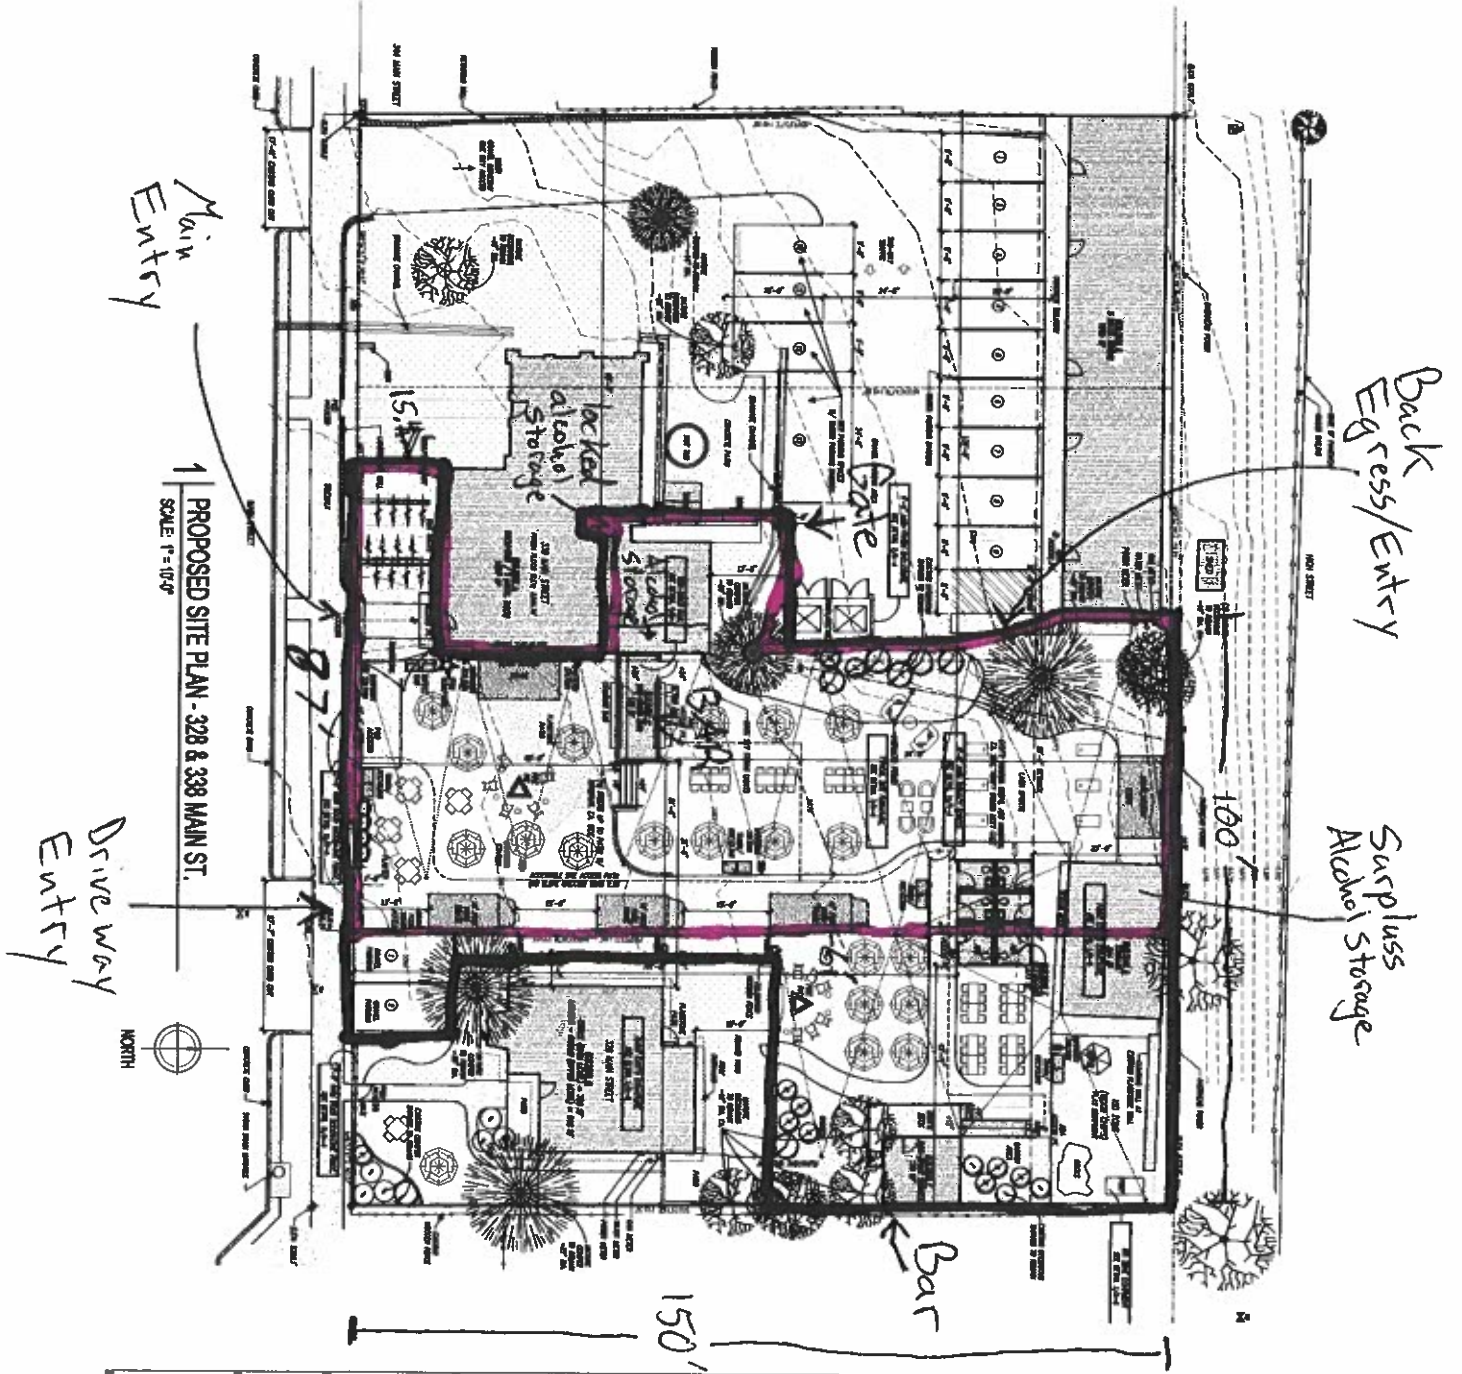

	D. BARTHOLOMEW ARCHITECT 1000 14TH AVENUE DENVER, CO 80202
	SHALLS DESIGN ARCHITECTS 1000 14TH AVENUE DENVER, CO 80202
A-LODGE BEER GARDEN 328/338 MAIN STREET, LYONS, COLORADO 80540	
Project Name: A-LODGE BEER GARDEN Project Number: 0121 Date: 01/15/2019 Scale: 1" = 10'-0" Drawing Title: PROPOSED SITE PLAN	
A-2	