



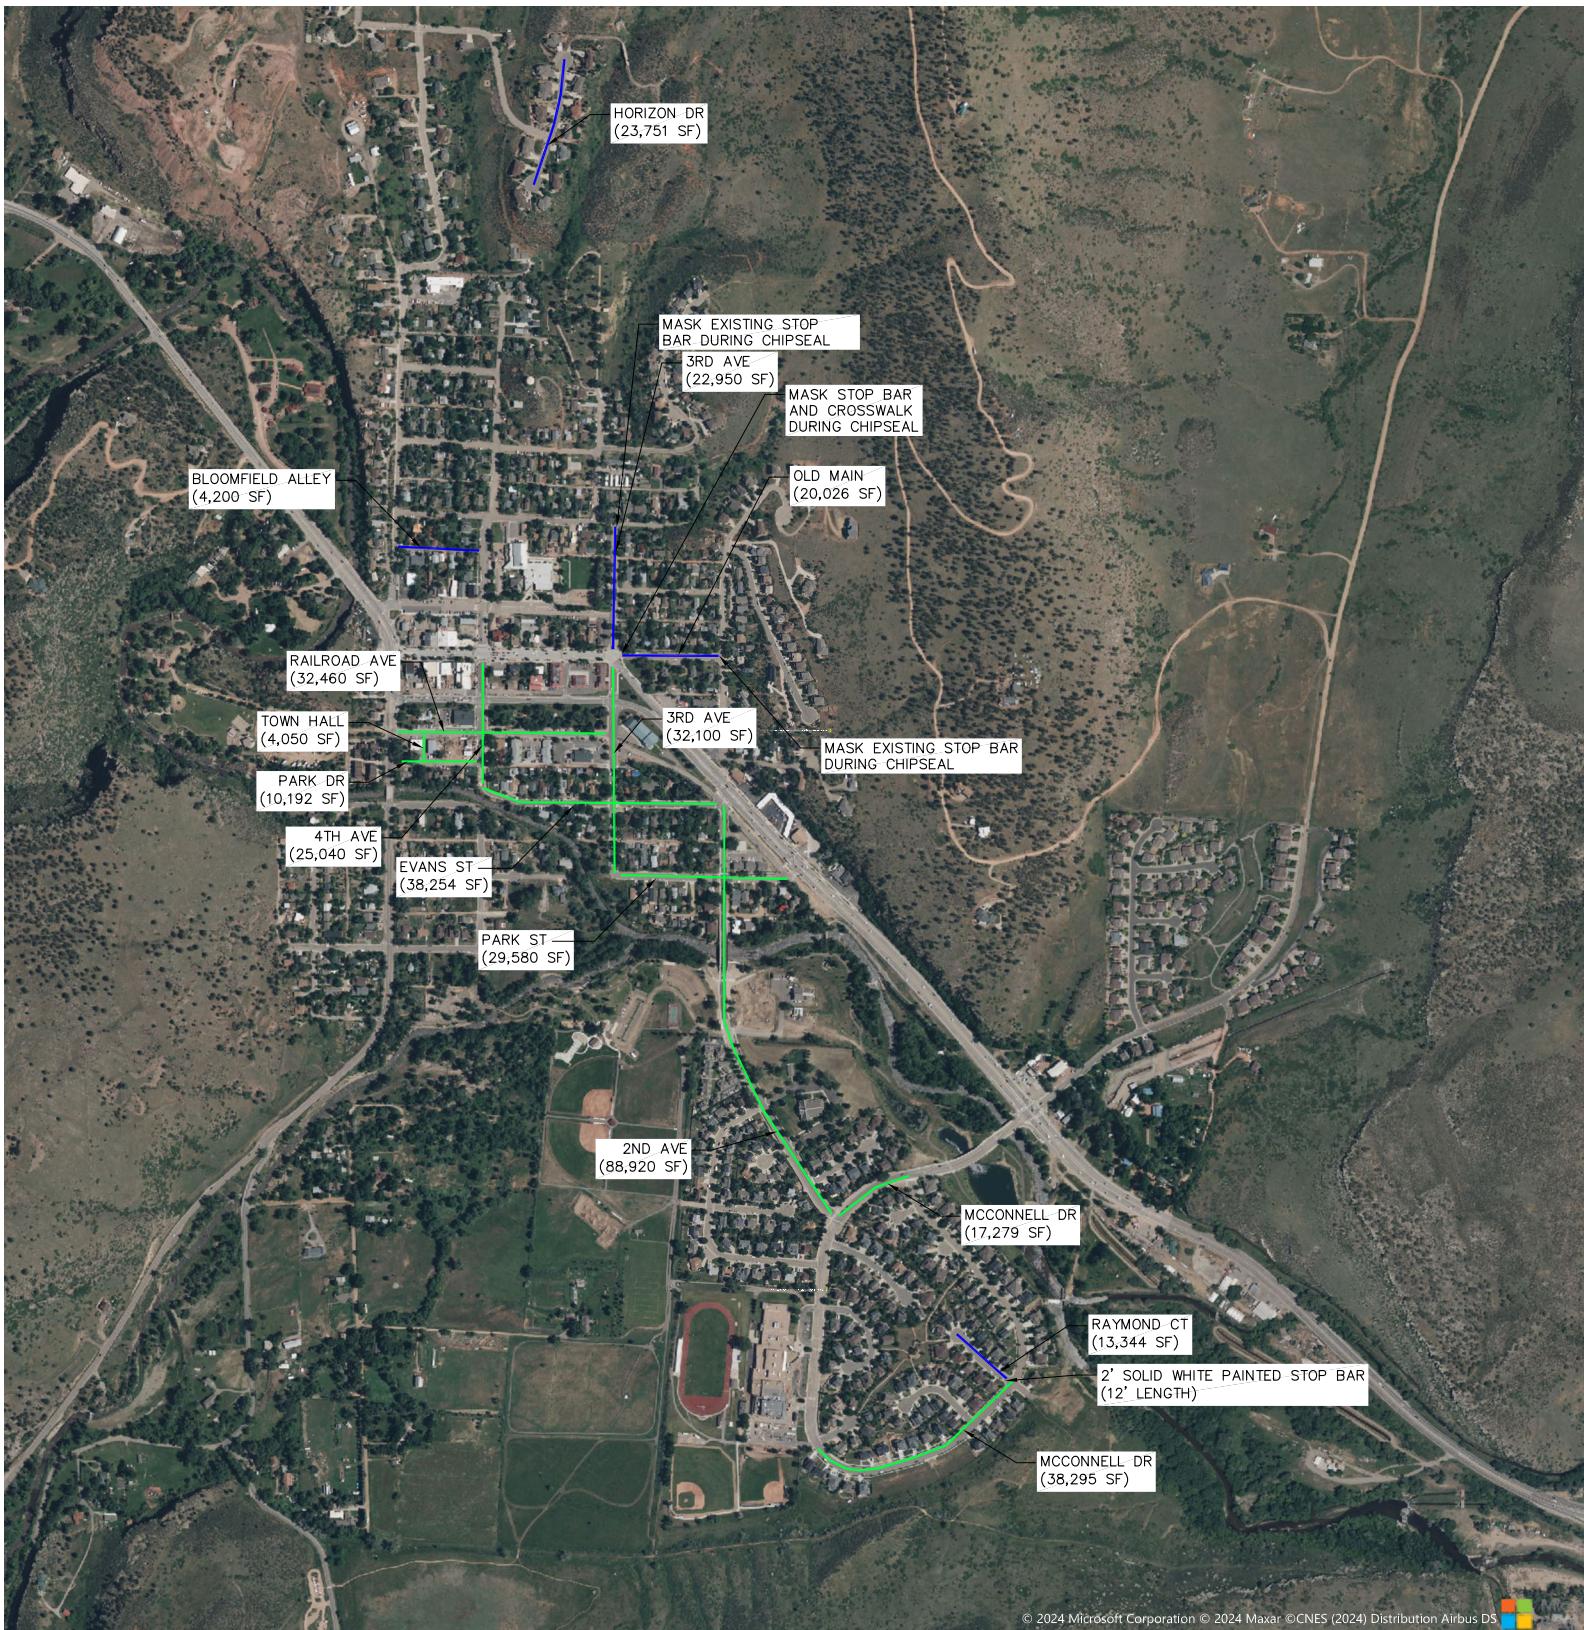

Know what's below.  
Call before you dig.

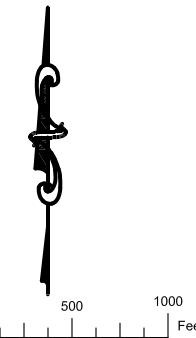

#### LEGEND


- CRACKSEAL ONLY
- CRACKSEAL AND CHIPSEAL

#### NOTES:

- FOR CHIP SEALS, THE CHIP OR COVER COAT MATERIAL SHALL BE  $\frac{1}{4}$ ".
- CONTRACTOR SHALL COVER ALL STORM WATER INLETS DURING CHIP SEAL WORK. THIS WILL BE PAID AS A LUMP SUM ITEM.
- CONTRACTOR SHALL PROVIDE THE NECESSARY TRAFFIC CONTROL, NO-PARKING POSTING, AND DOOR-KNOCKERS. THIS WILL BE PAID AS A LUMP SUM ITEM.

Print Date: 09/11/2024	<span style="border: 1px solid black; border-radius: 50%; width: 20px; height: 20px; display: inline-block;"></span> Sheet Revisions		
File Name:	Date:	Comments	Init.	
Horiz. Scale:	09/11/24	REVISED SCOPE	JSD	
Unit Information	Unit Leader	Initials		

432 5th AVENUE  
P O BOX 49  
LYONS, CO 80540

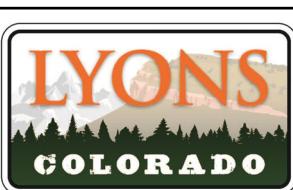

As-Constructed	2024 PAVEMENT TREATMENTS AND STRIPING PROJECT		Project No./Code
OVERALL SITE PLAN			Proj. No:
No Revisions:			Code No:
Revised:	Designer: JSD	Structure	
	Detailer: JSD	Numbers	
Void:	Sheet Subset:	Subset Sheets:	Sheet Number 3