



ELEV. VARIES

5 INTERIOR WALL DETAIL

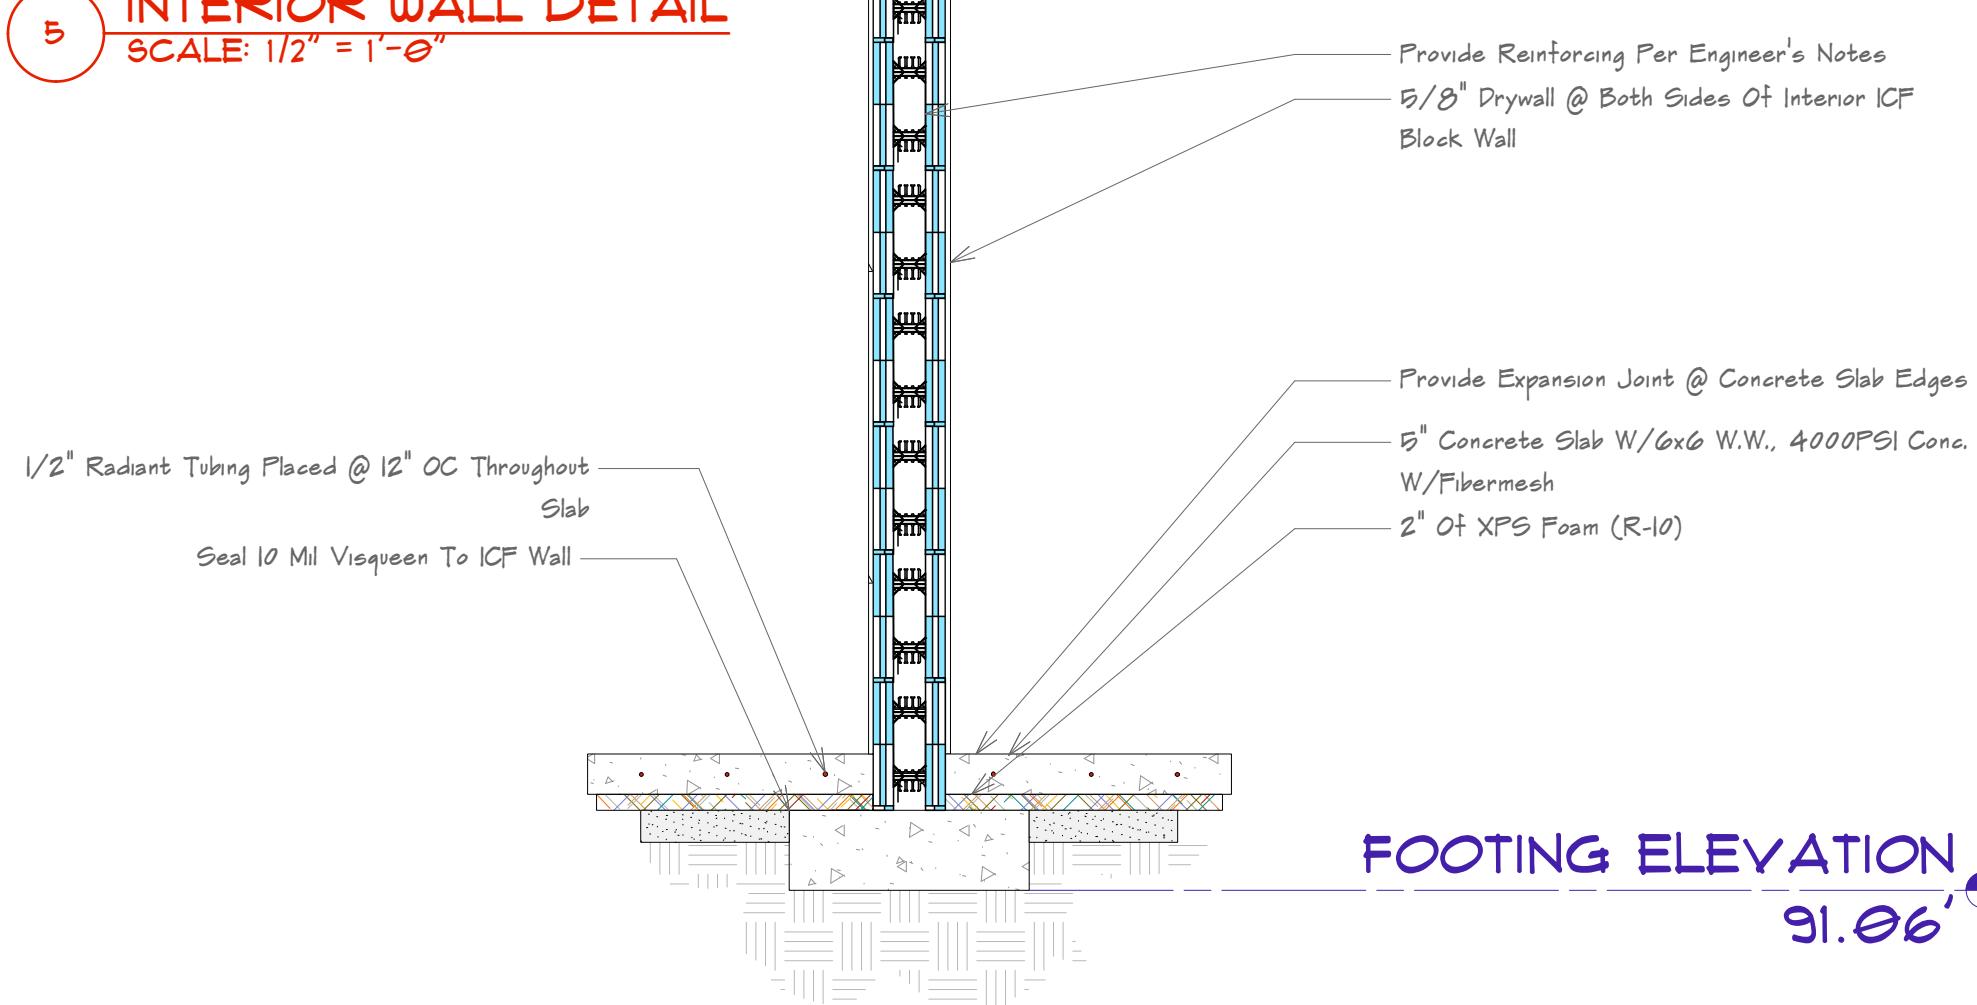


FOOTING ELEVATION 91.06'

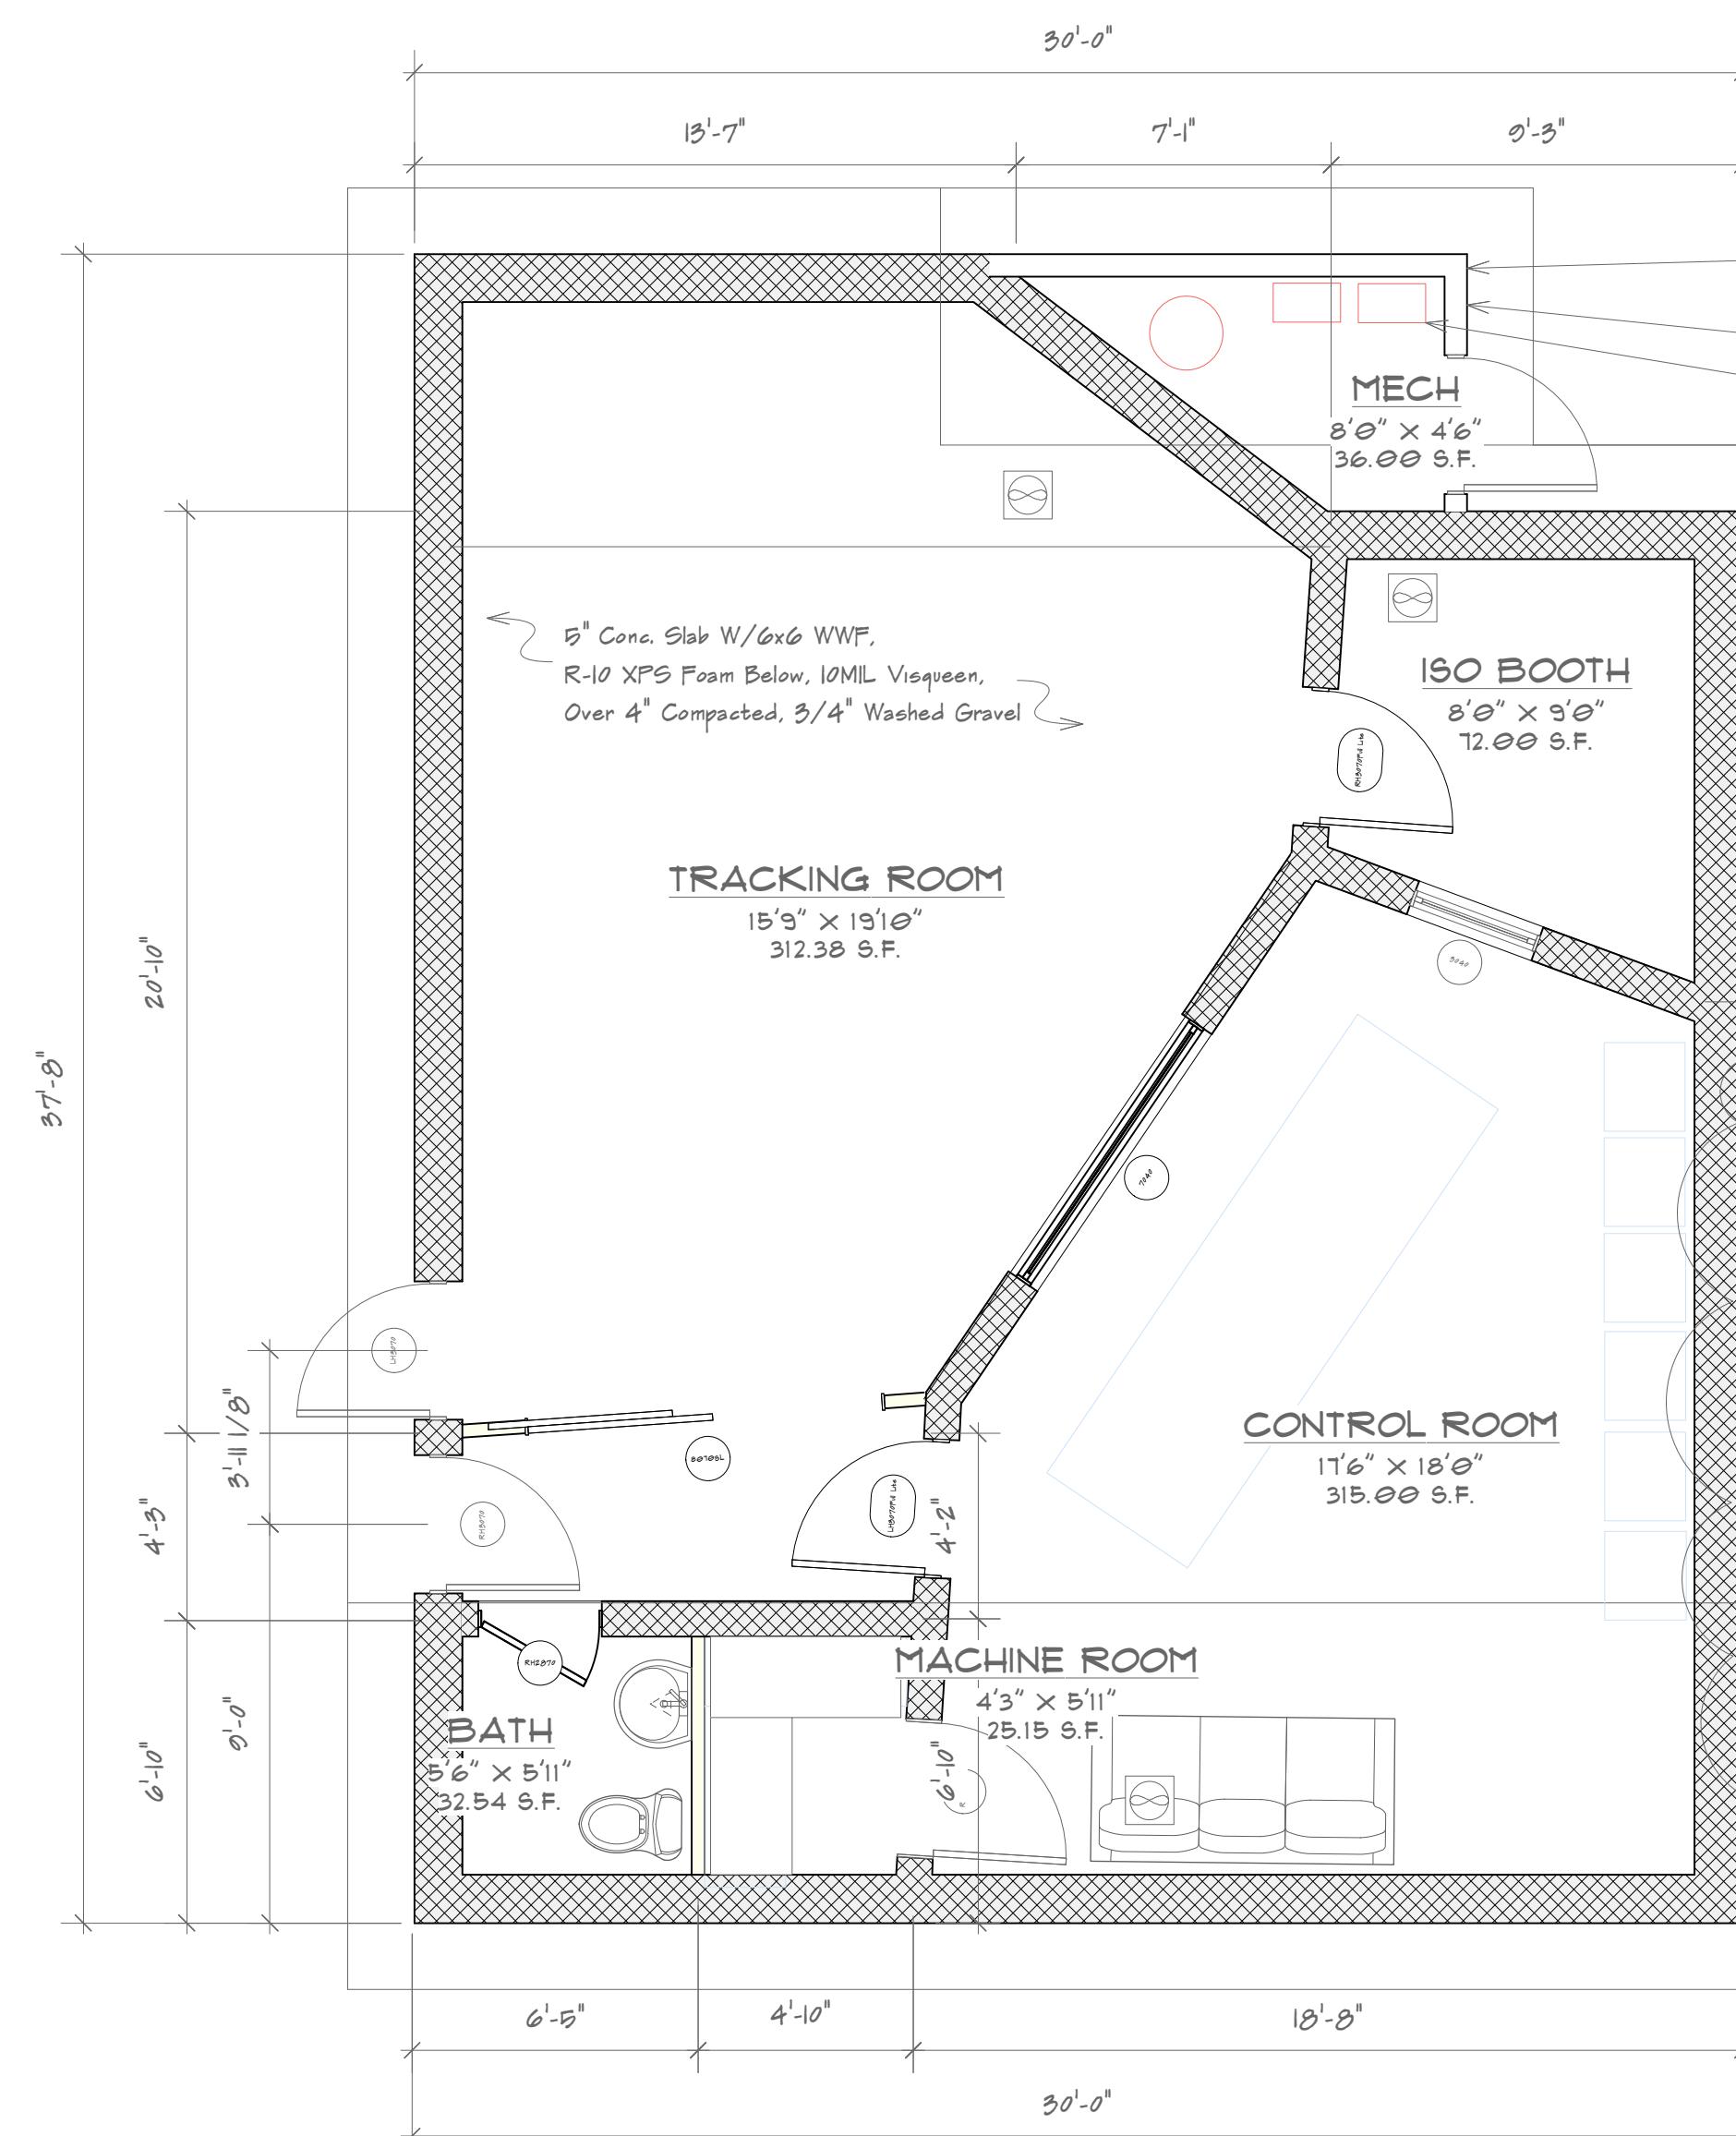

3 PROPOSED ADU/STUDIO: 1637 SQFT


SCALE: 1/2" = 1'-0"

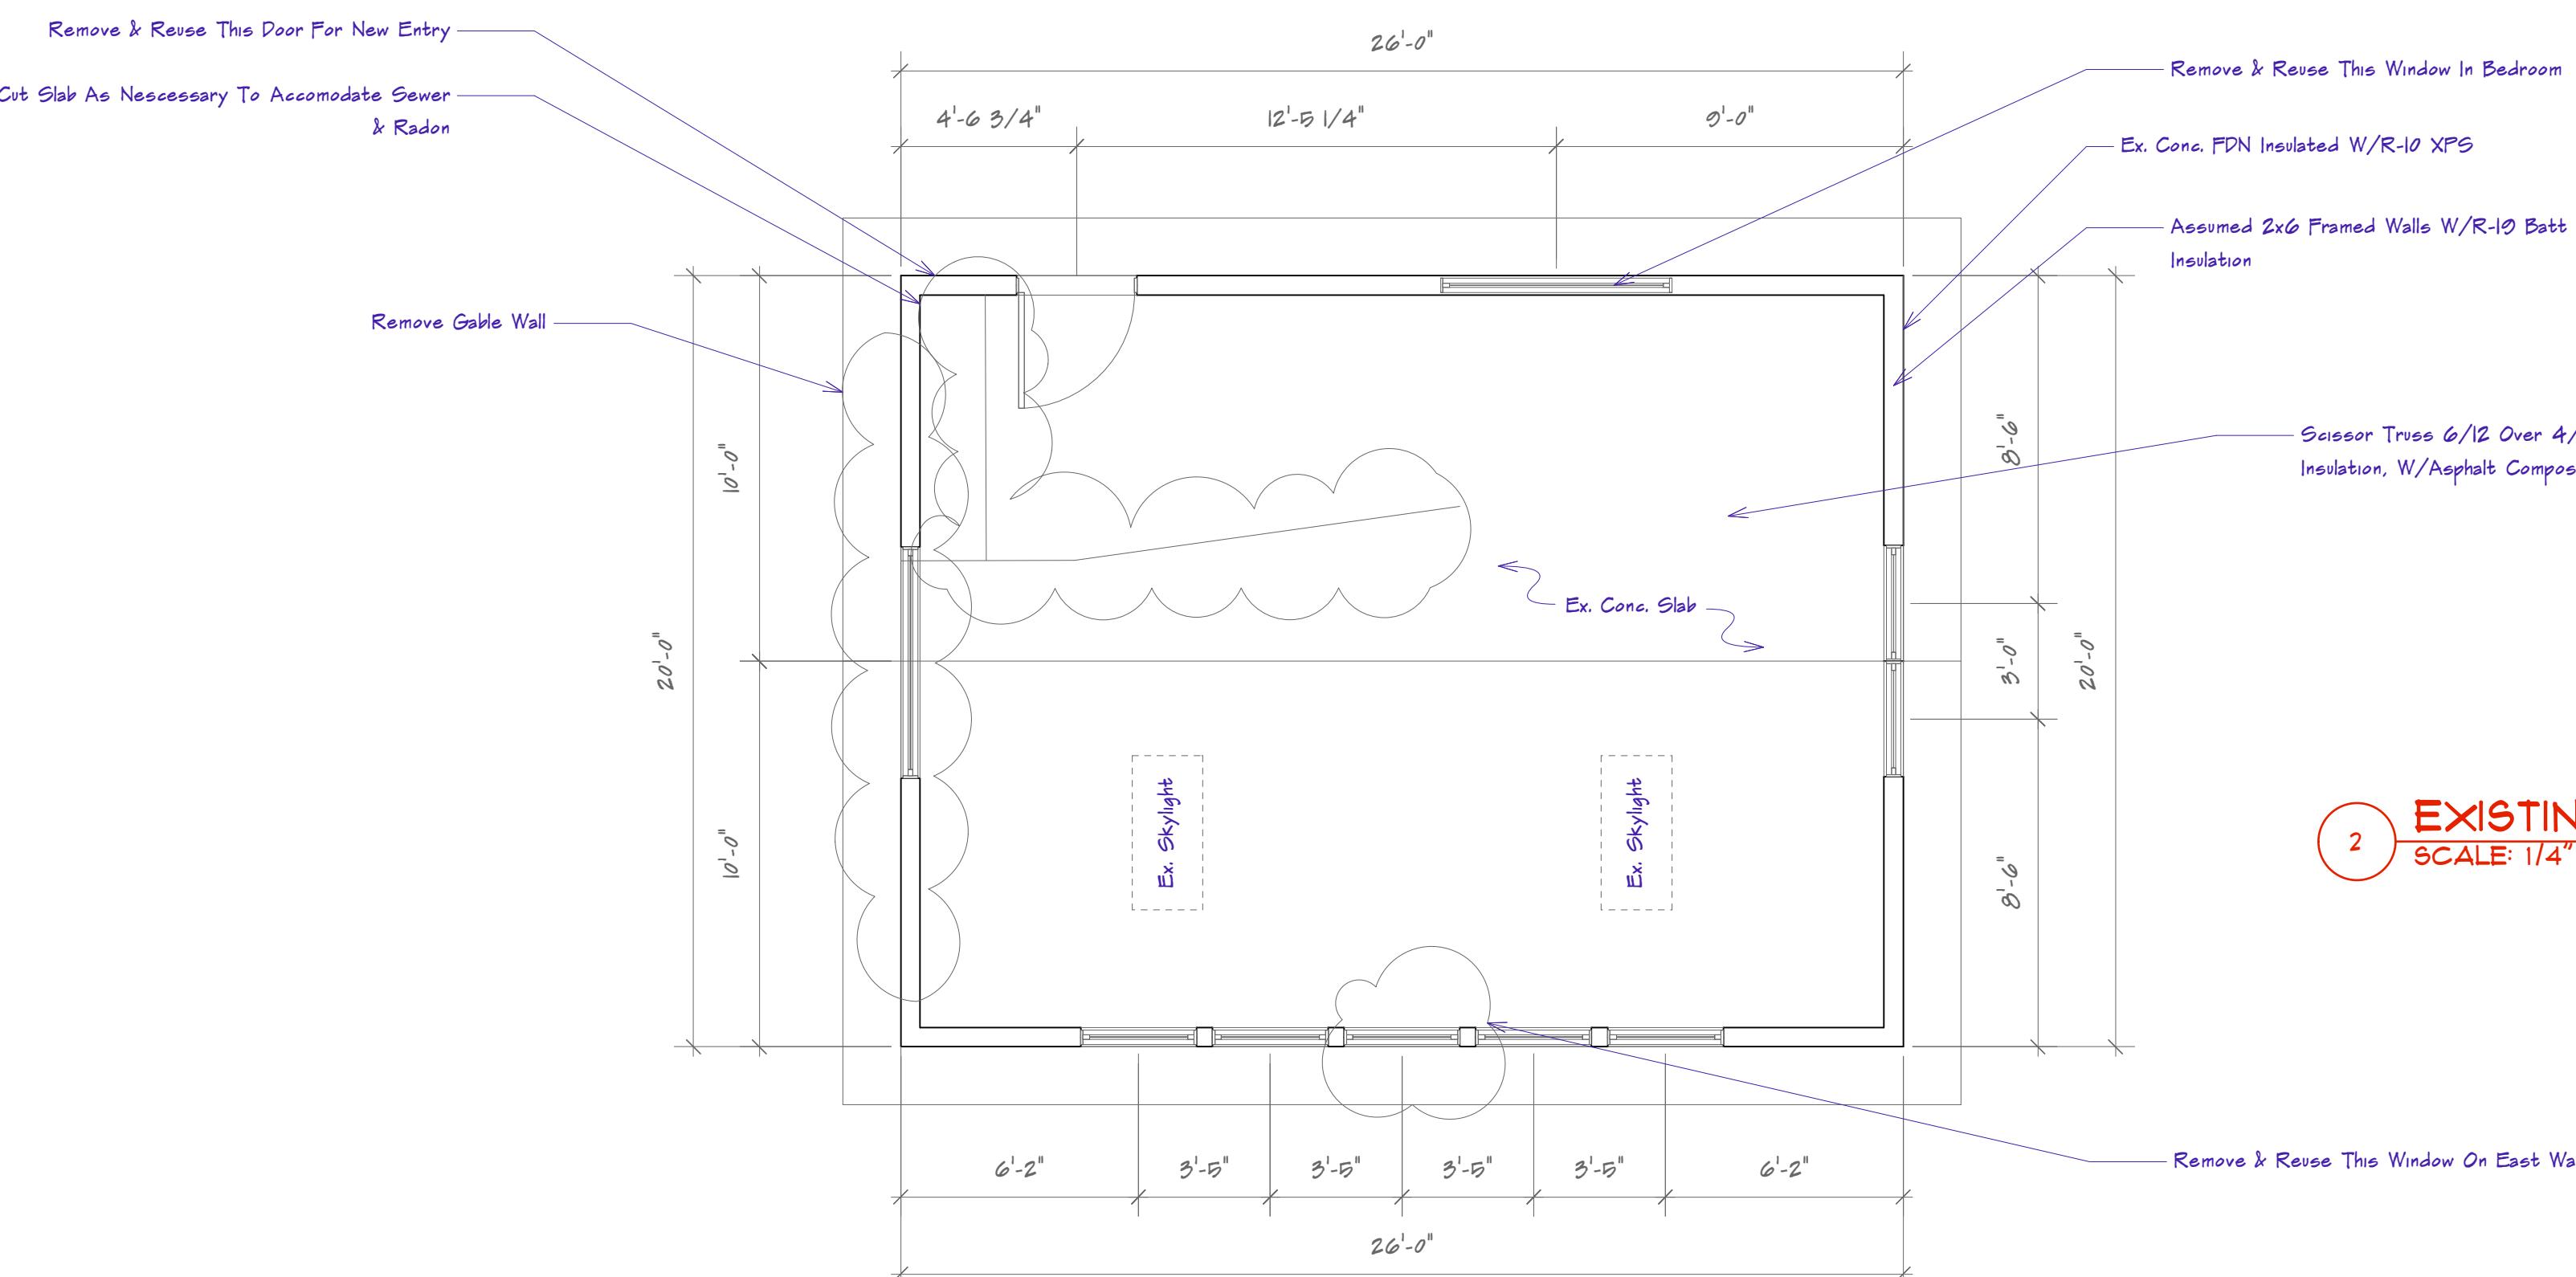

2 EXISTING GARAGE

SCALE: 1/4" = 1'-0"

No.	Date	Appr	Revision Notes
1	6/27/16		Revision Set (ADU/Studio)
2	8/31/16		Estimate Set

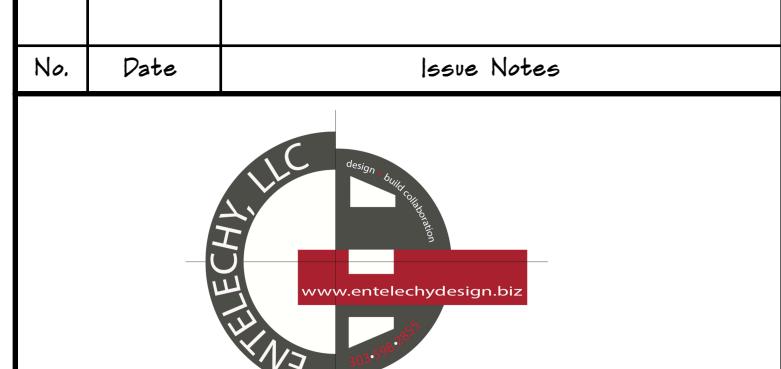

Design Firm
ENTELECHY, LLC
PO Box 10173
Boulder, CO 80308

Consultant
Project Title
Christopher Sloan & Janaki Jane
327 Seward Street
Lyons, CO
Sheet Title
FLOOR PLAN

Project Manager ENTELECHY, LLC	Project ID 327Seward2016
Drawn By BH	Scale As Noted
Date 10/15/16	Sheet No. A3 of 7
CAD File Name 327Seward2016	

