



J. MATTHEW MCMULLEN,
AIA, NCARB, LEED-AP, BD+C
741 MEMORY LANE,
LONGMONT, CO 80504
MOBILE: 720-415-8317
Email: matt@theaoc.us

PGT PROJECT NUMBER: 50008-21

BUILDER:
ON SITE:
TO BE DETERMINED.

OFF SITE:
BONNAVILLA HOMES
111 GRANT ST.
P.O. BOX 127
AURORA, NE 68818
PH. 402-694-5250


STRUCTURAL ENGINEER:
STEPHEN C. WERNSMAN

WERNSMAN ENGINEERING, INC.
1011 42ND ST.
EVANS, CO 80620
PHONE: 970-353-4463
970-820-0010

OWNERS:
COLORADO LOOKOUT LYONS, LLC.
RONALD LEIGH WILLIAMS, MEMBER

ADDRESS : HOME: 600 INDIAN
LOOKOUT RD., LYONS,
CO 80540
MAILING: 1550 LARIMER ST., #637,
DENVER, CO 80202
PHONE: 202-207-8744

317 EVANS ST.
LYONS, CO 80540

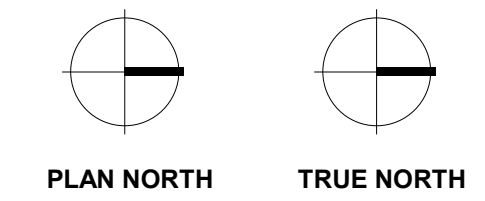


△ DRAWING ISSUE

01 12/07/2022 SITE / DEV. PLAN

GARAGE FLOOR PLAN

SDP-005


COPYRIGHT © 2021 Art of Construction

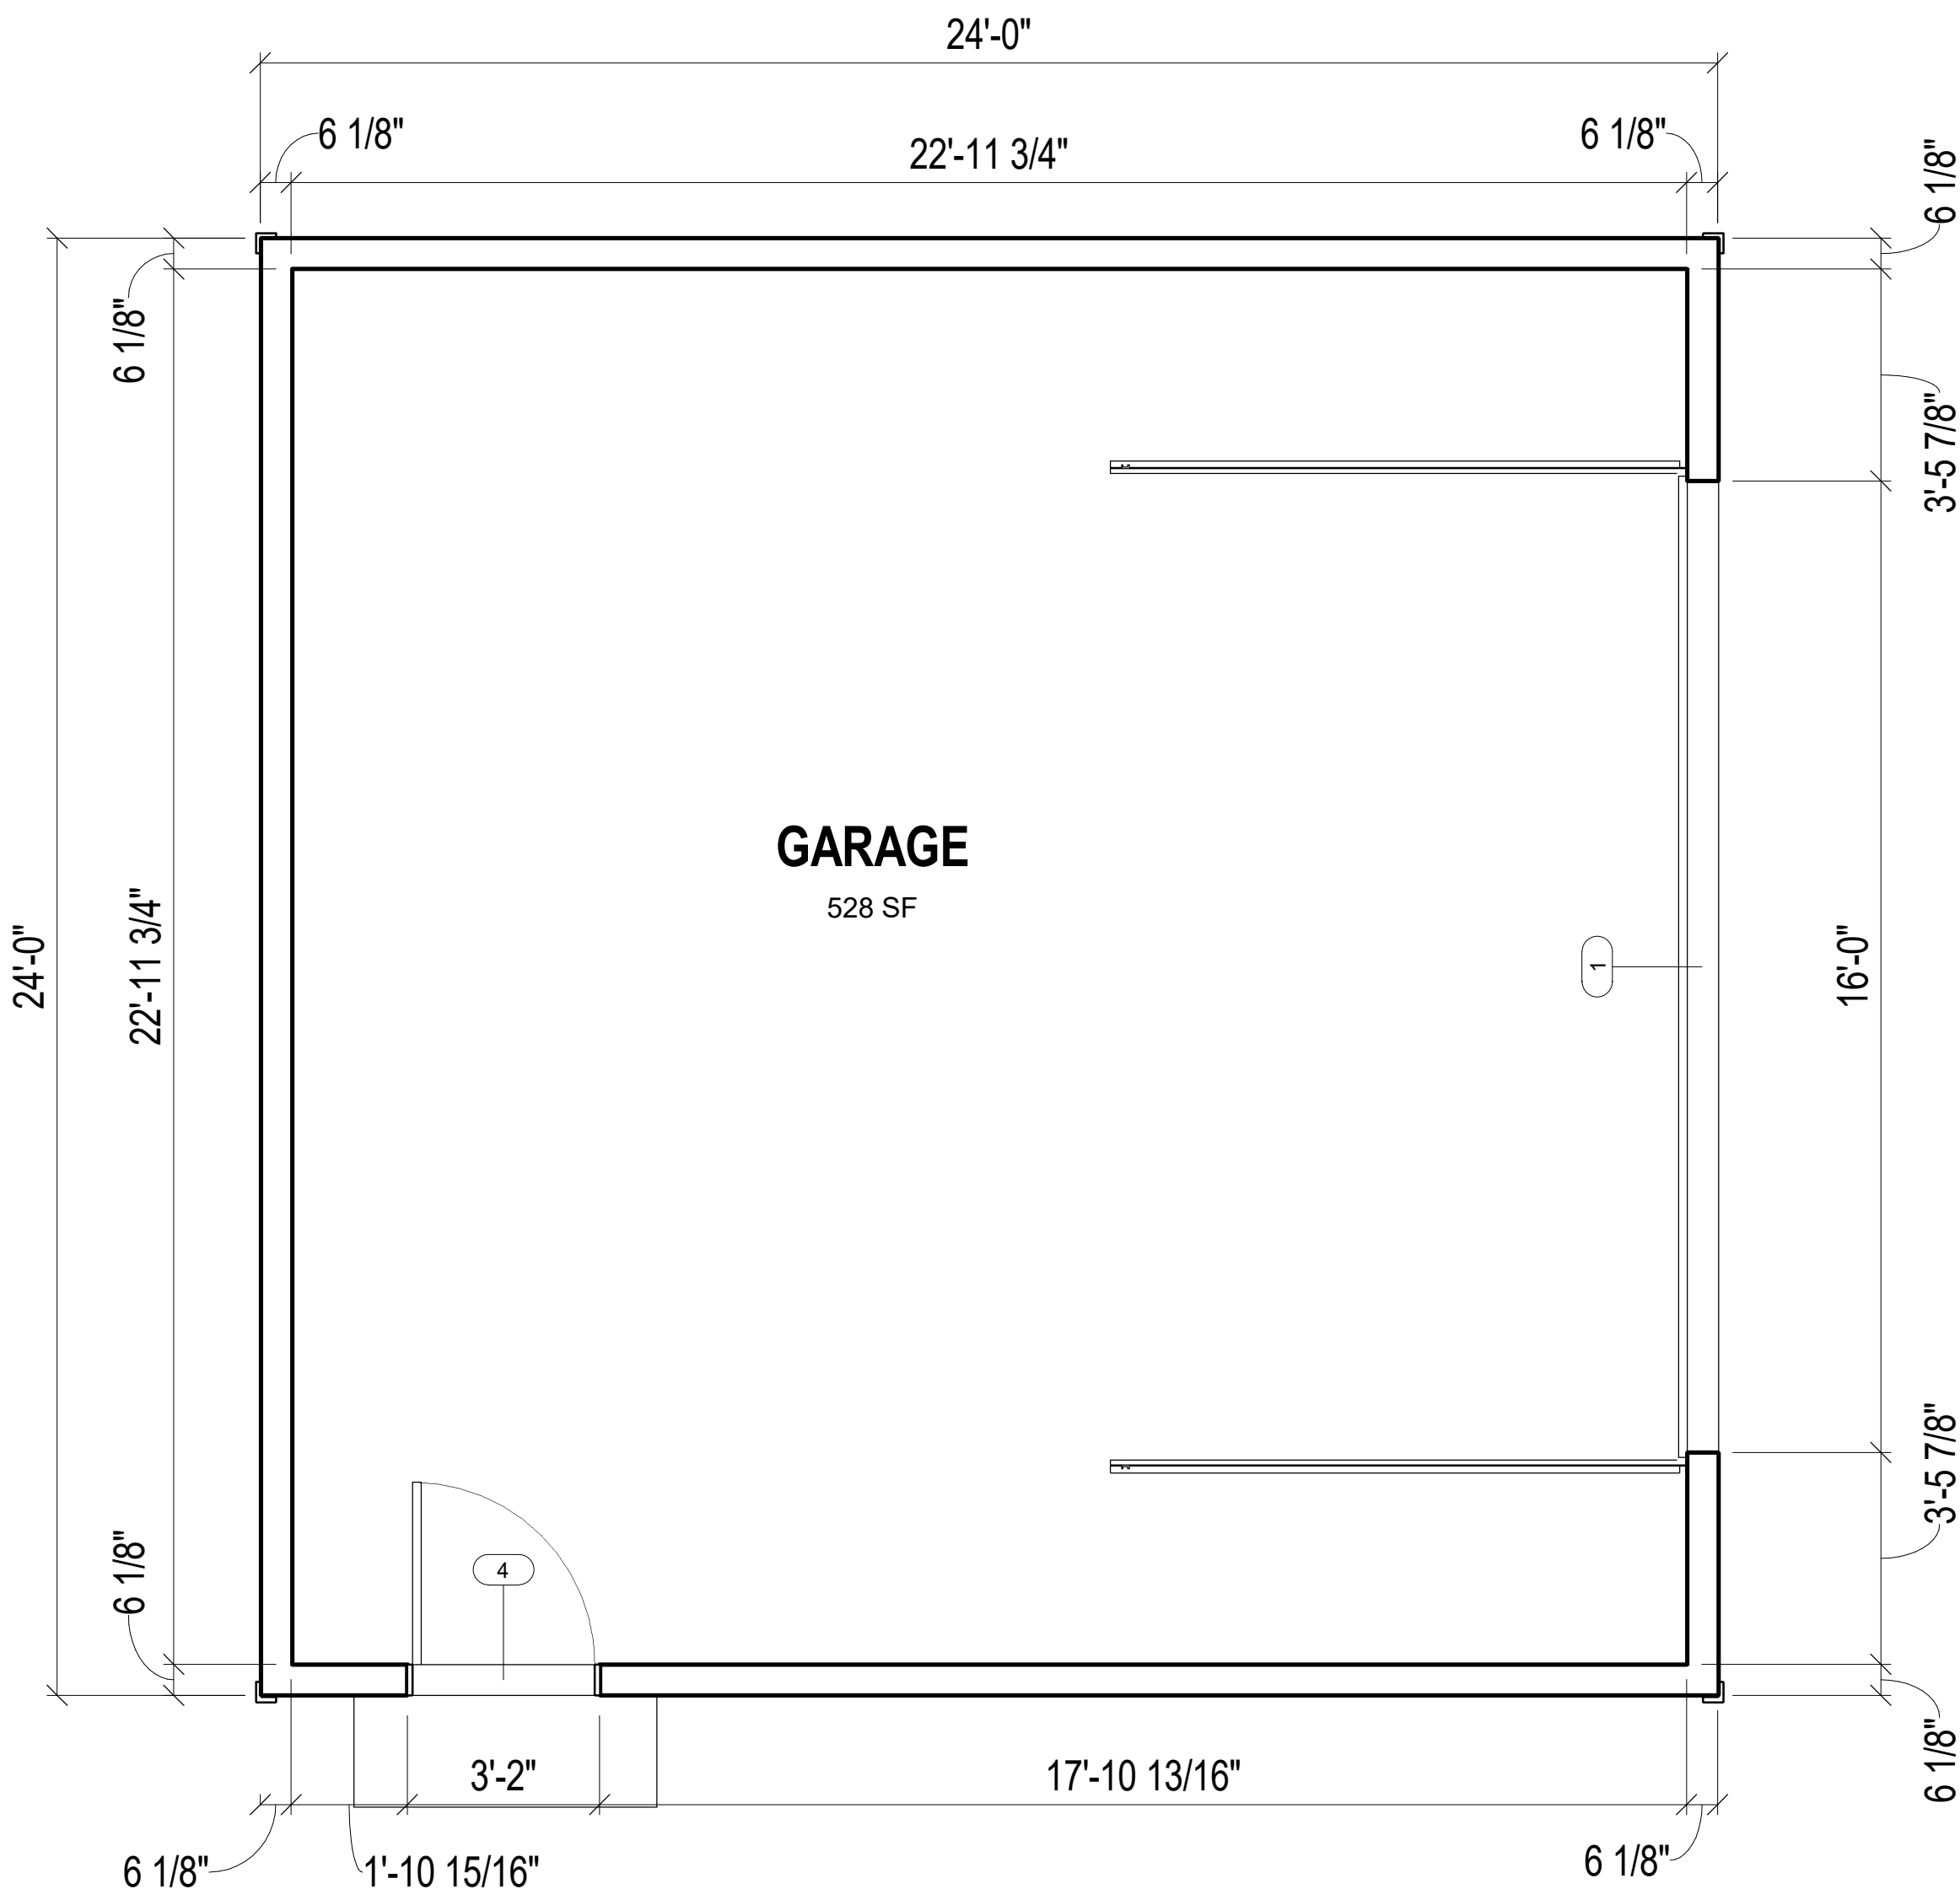

GARAGE FLOOR PLAN

3/8" = 1'-0"

1

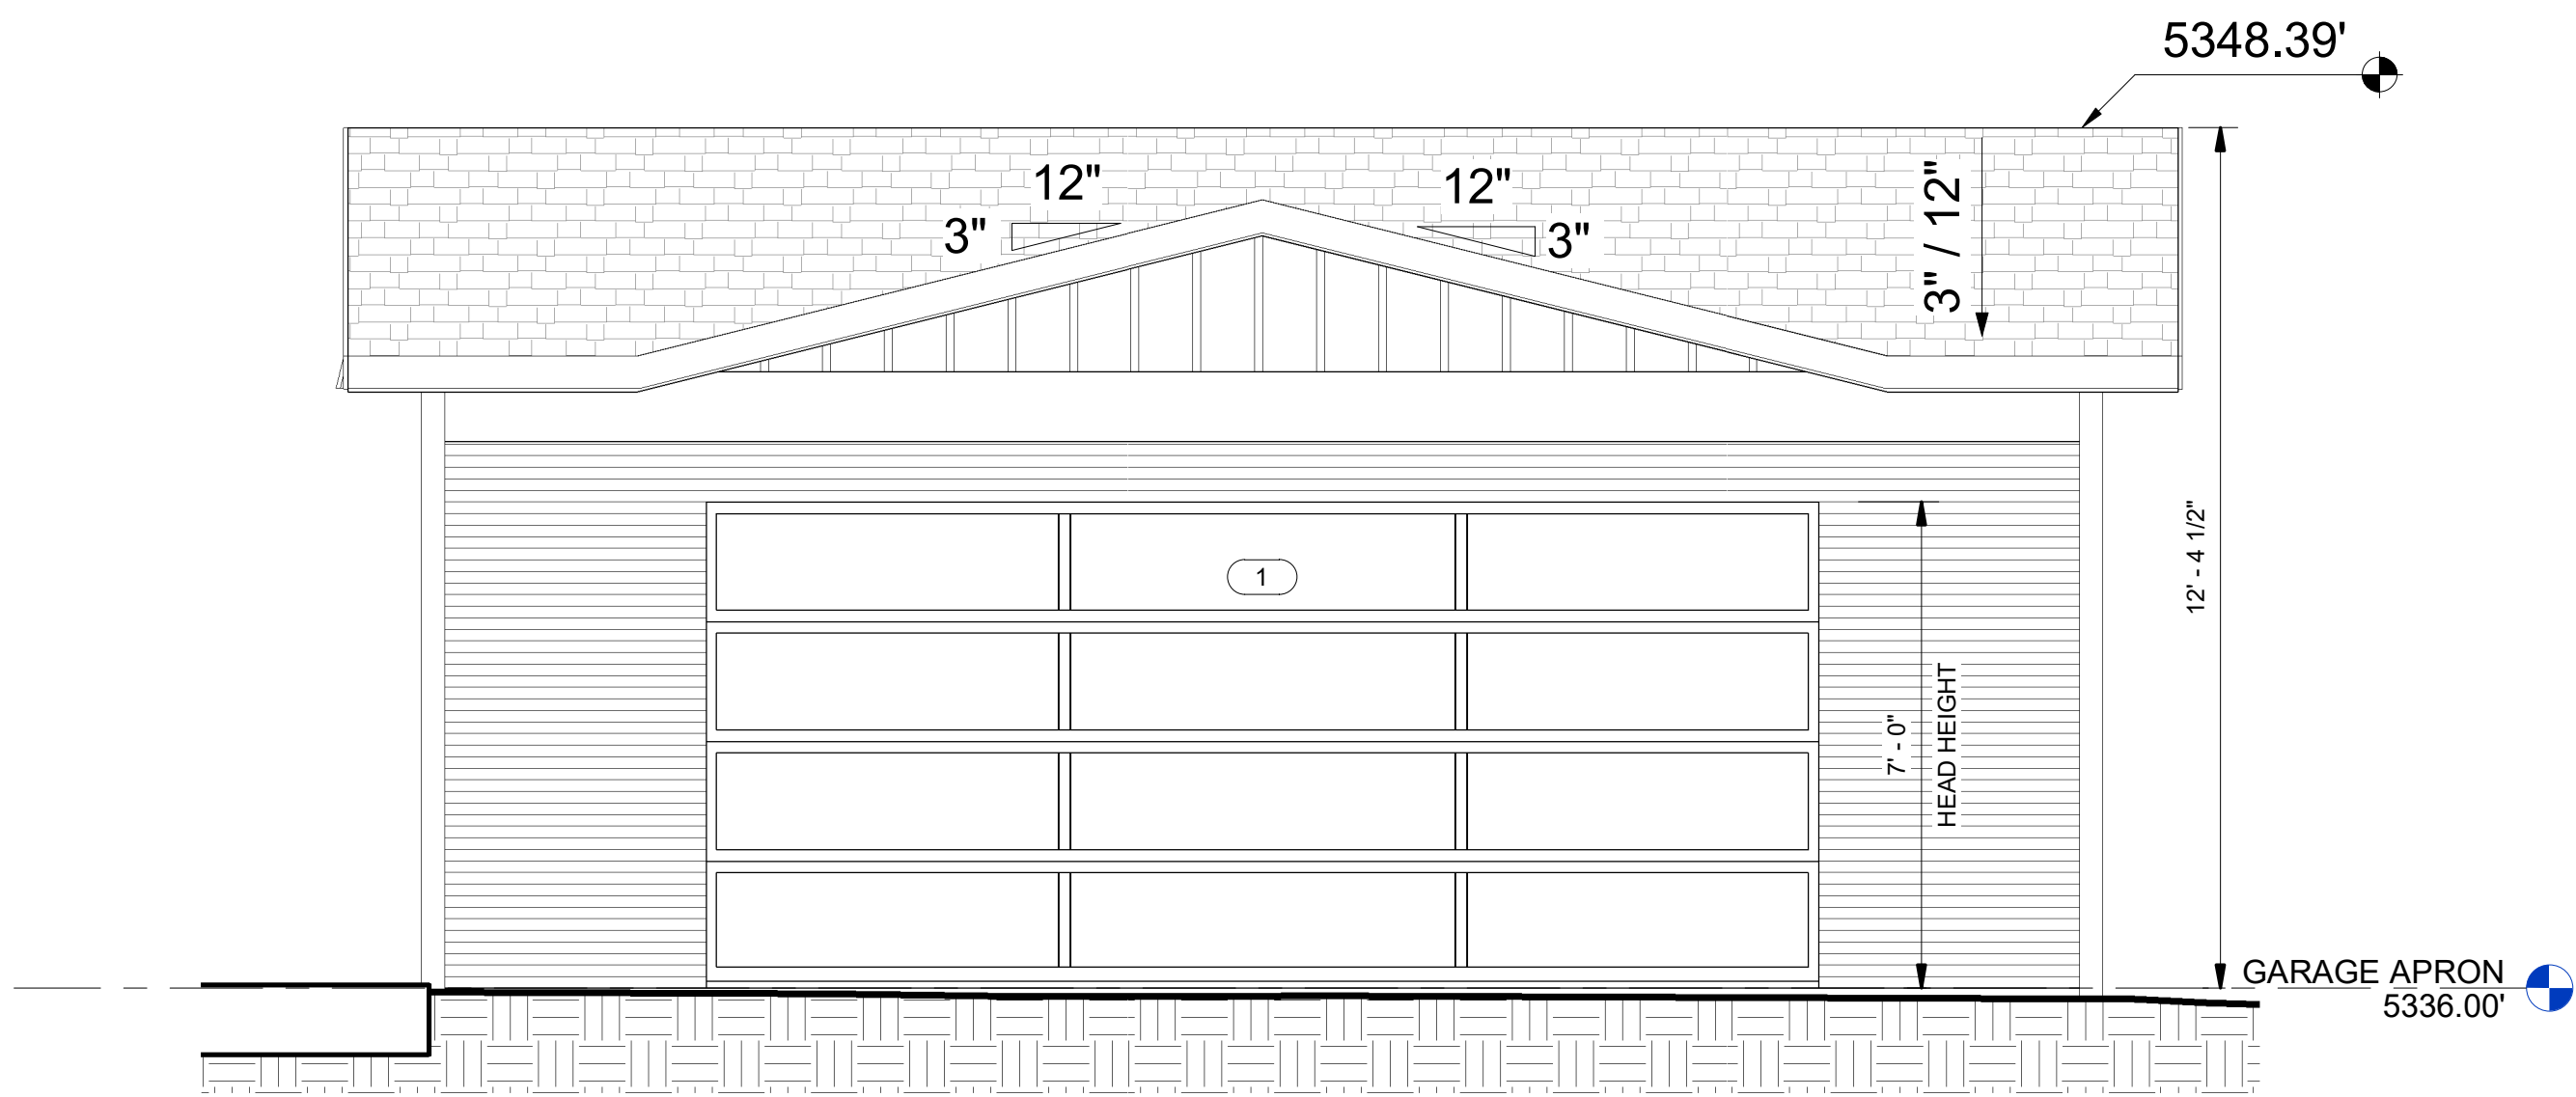



GARAGE FRONT ELEVATION

3/8" = 1'-0"

2 GARAGE BACK ELEVATION

3/8" = 1'-0"

3

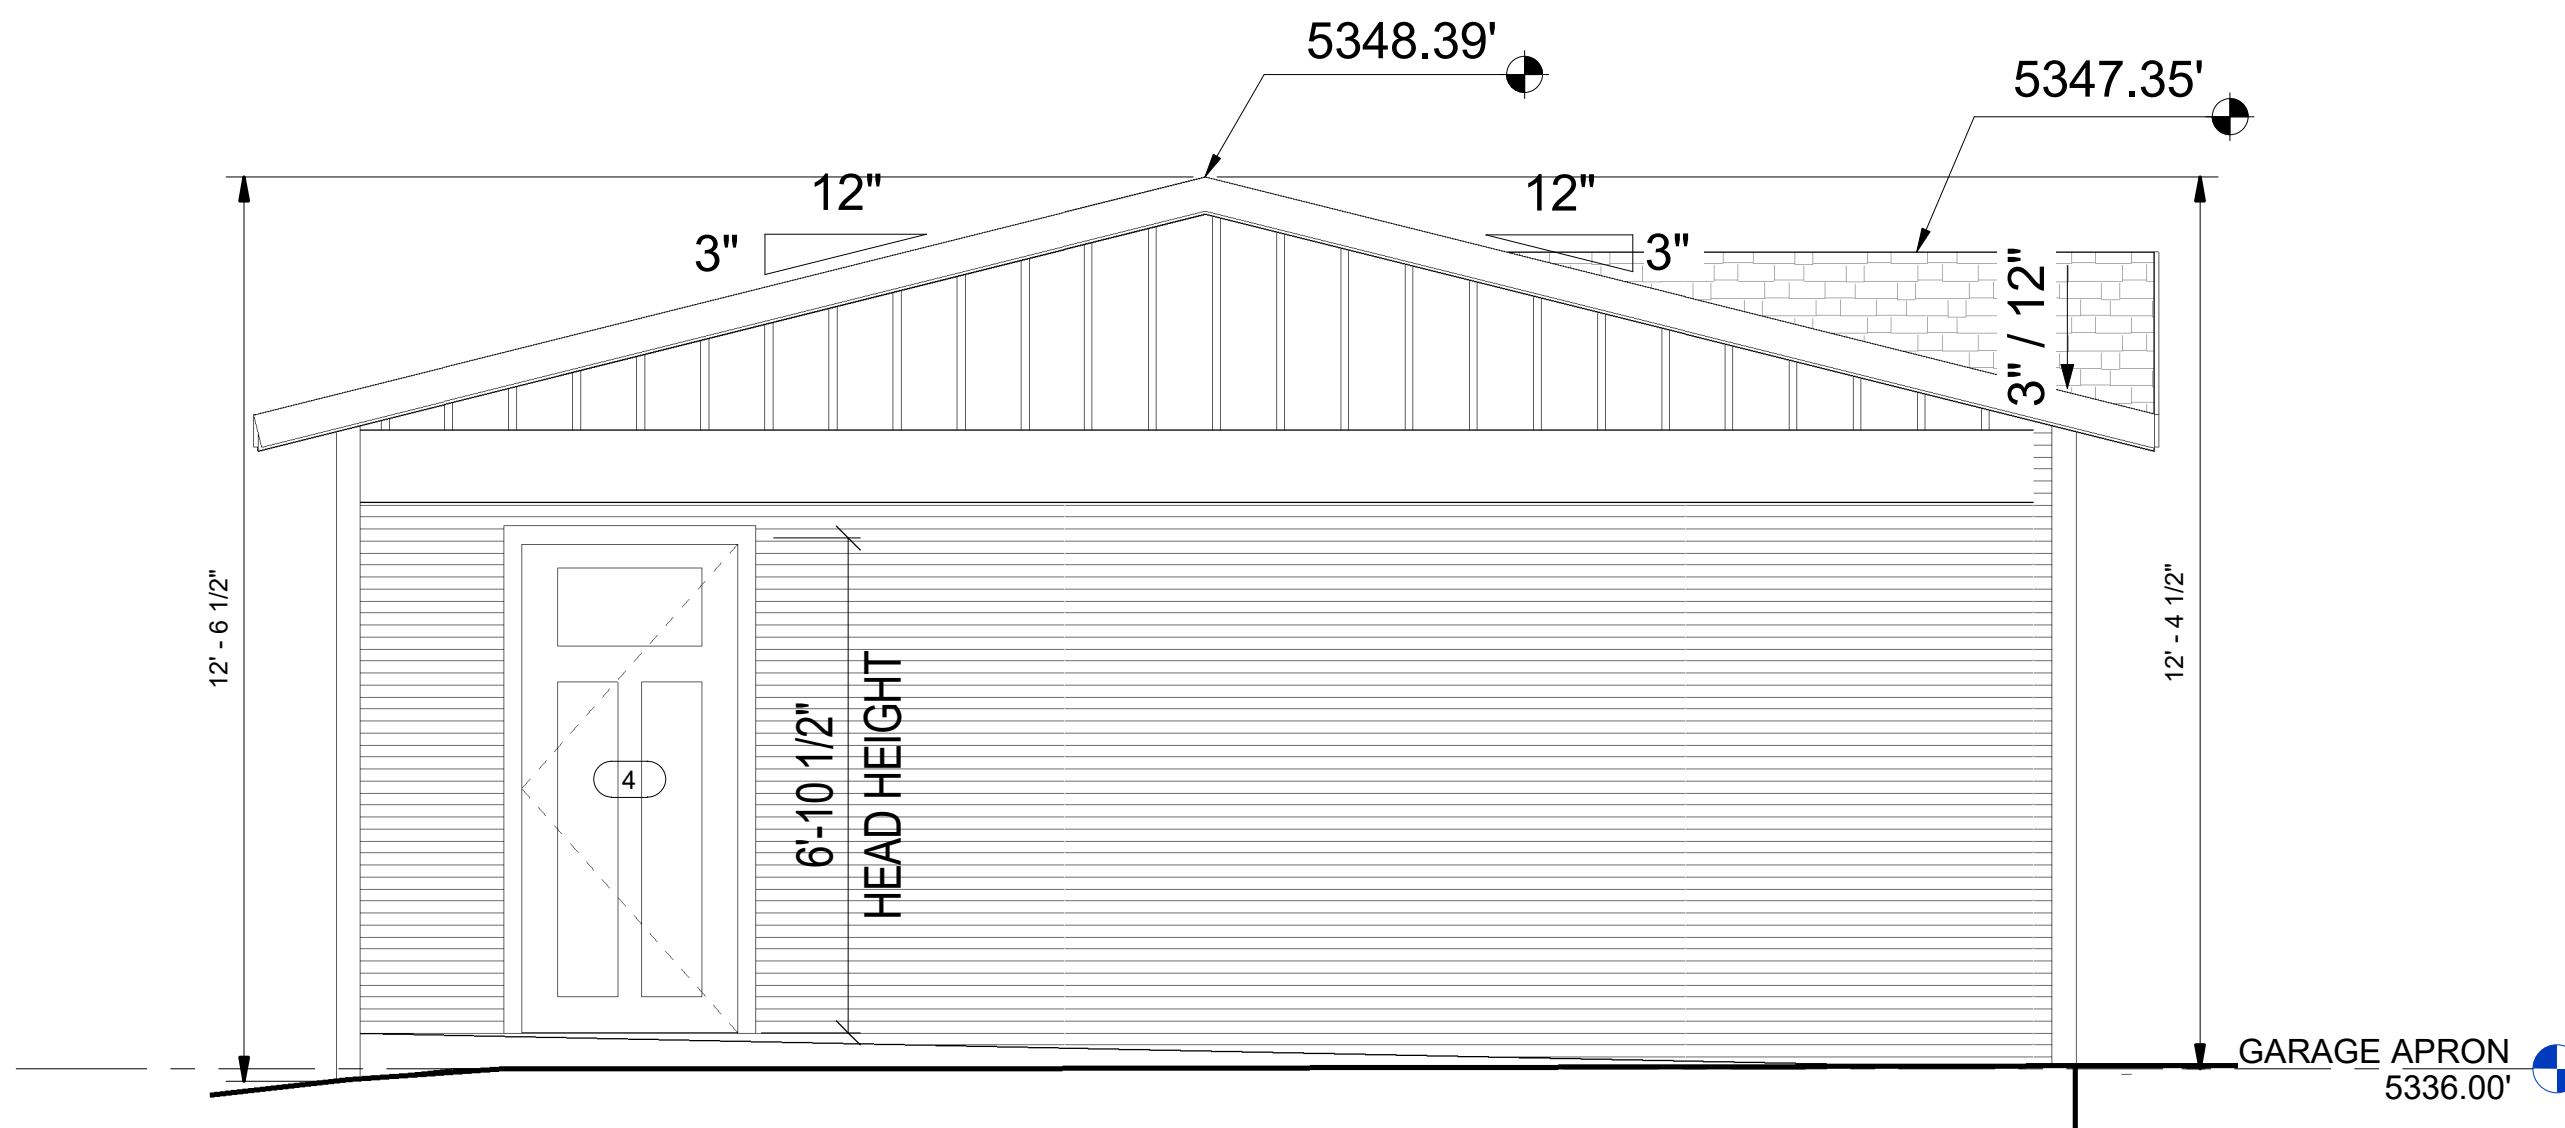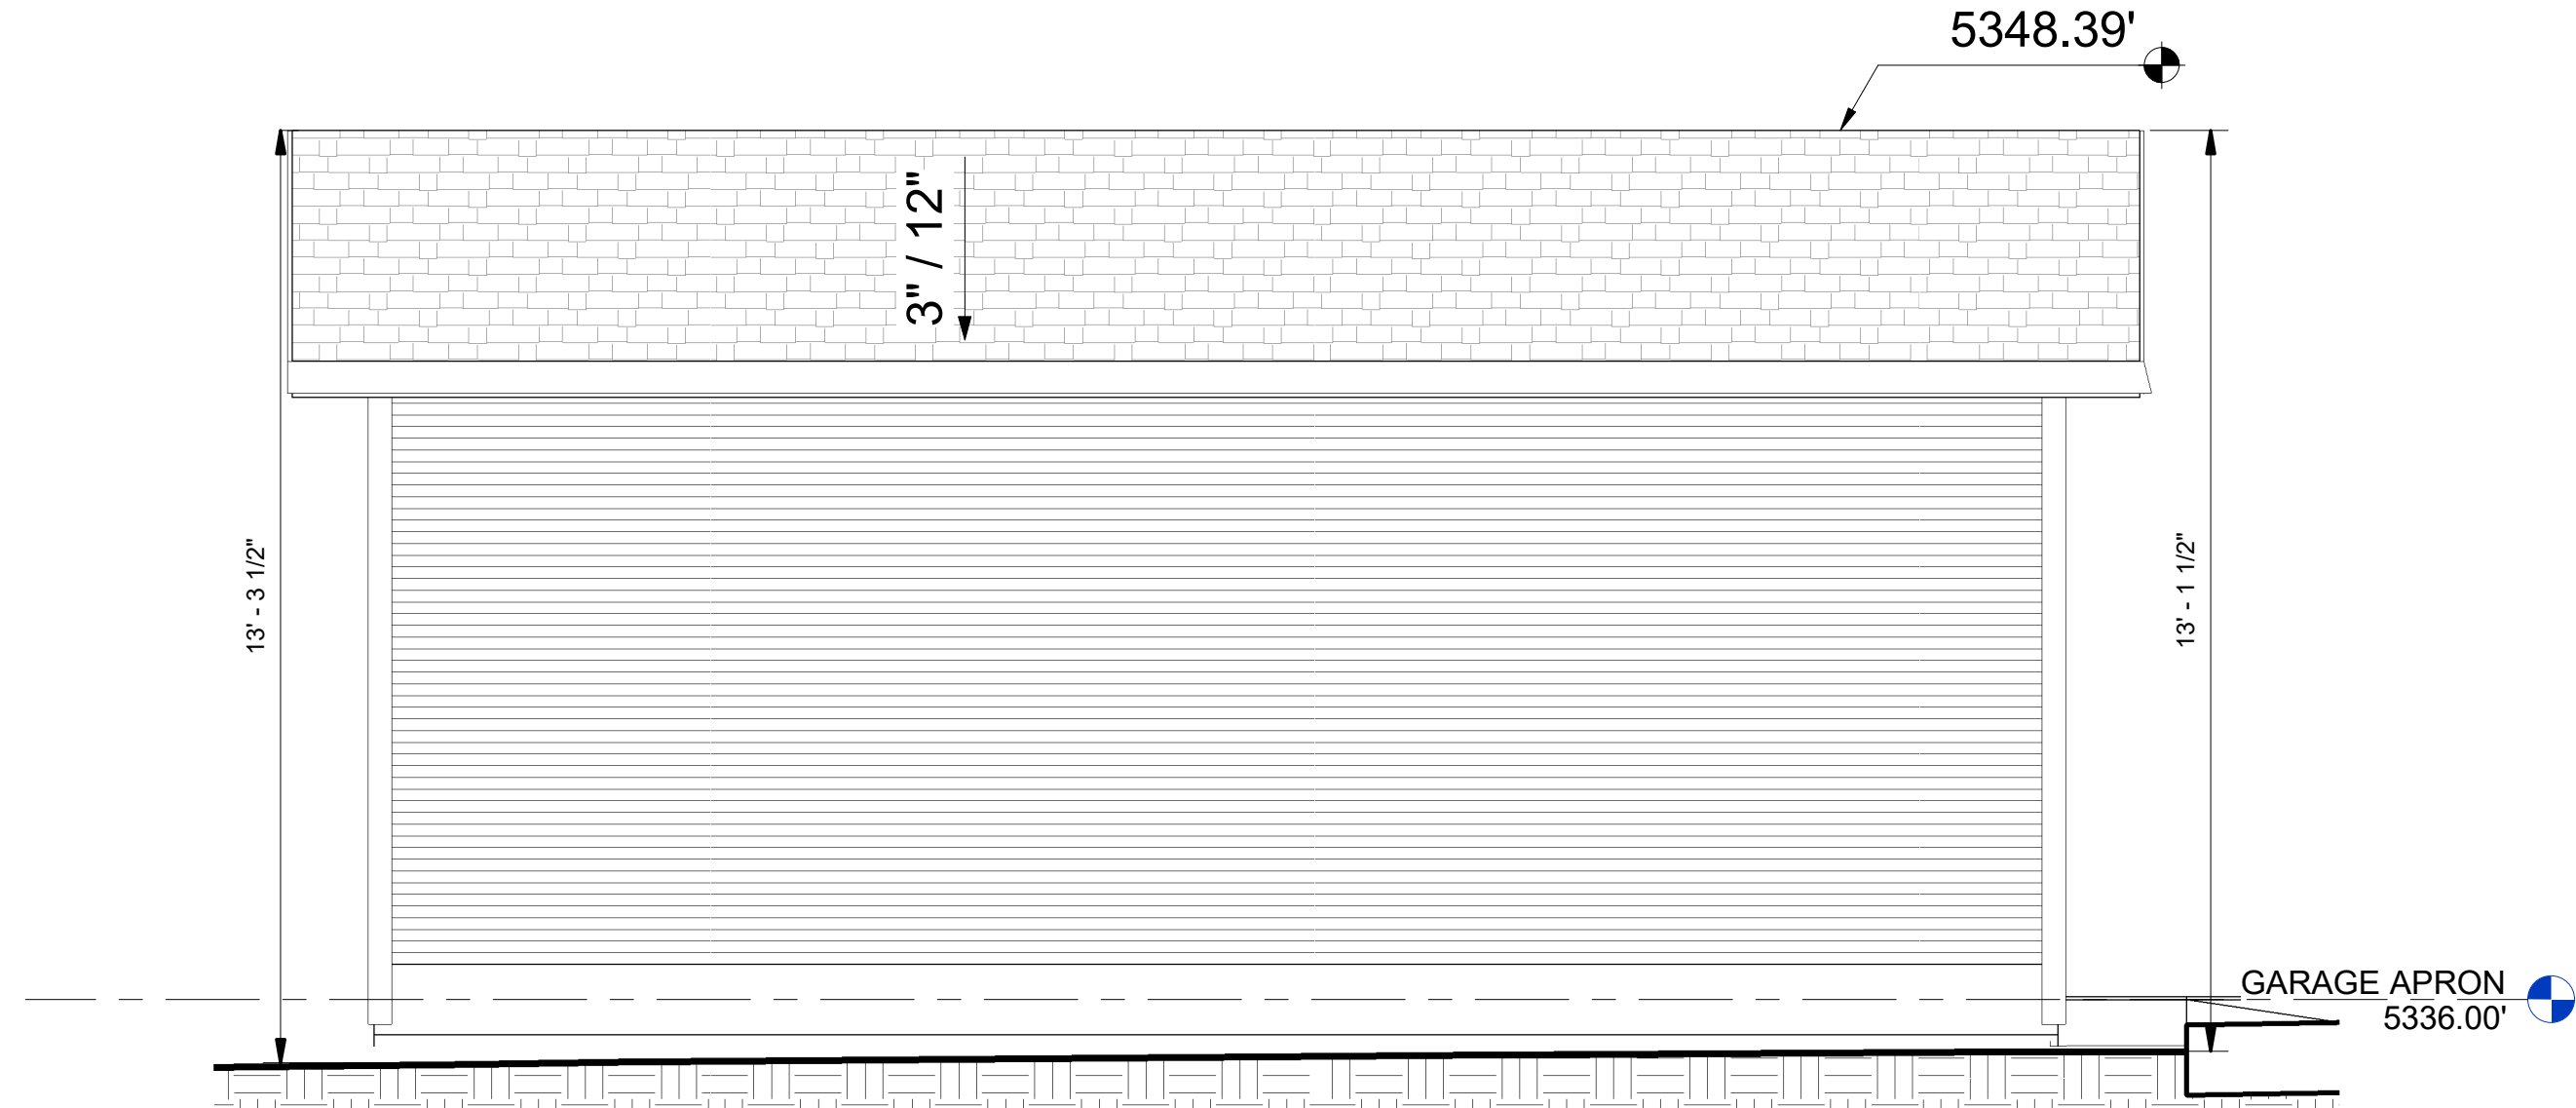


GARAGE LEFT ELEVATION

3/8" = 1'-0"

4 GARAGE RIGHT ELEVATION

3/8" = 1'-0"

5

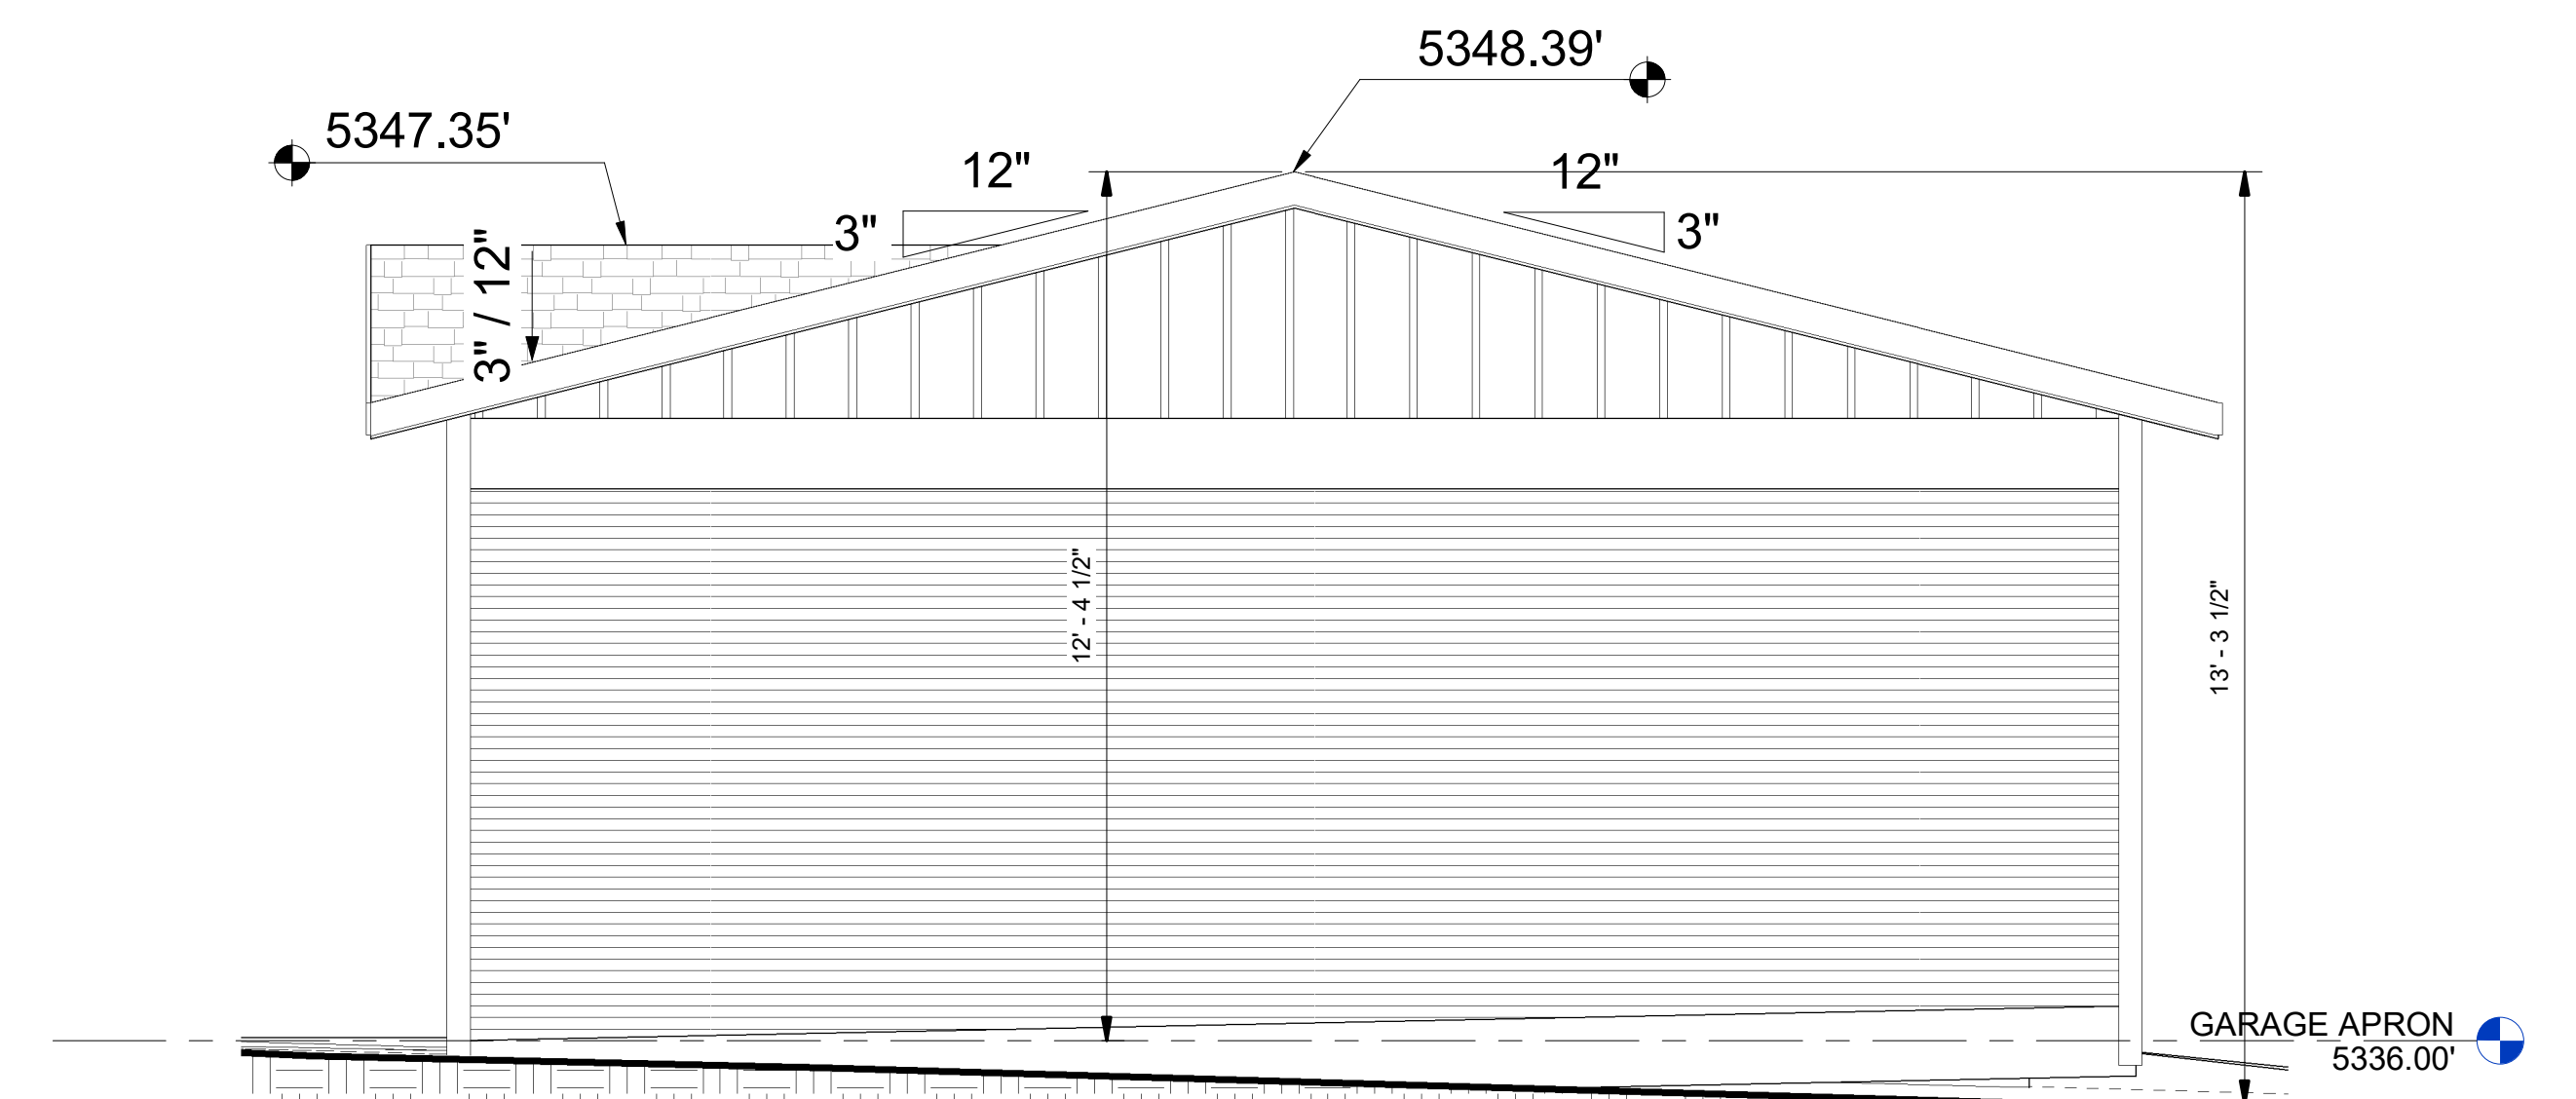

Autodesk Docs://50008_PGT-AOC_DRC_V22/PGT-50008_AOC_Leigh Williams_V22.rvt