


C:\Users\jdoles\OneDrive - Town Of Lyons\Trail Extension\Exhibit C - Clark's Trail\Exhibit.dwg ##### EXHIBIT C 9/14/2023 10:00 AM

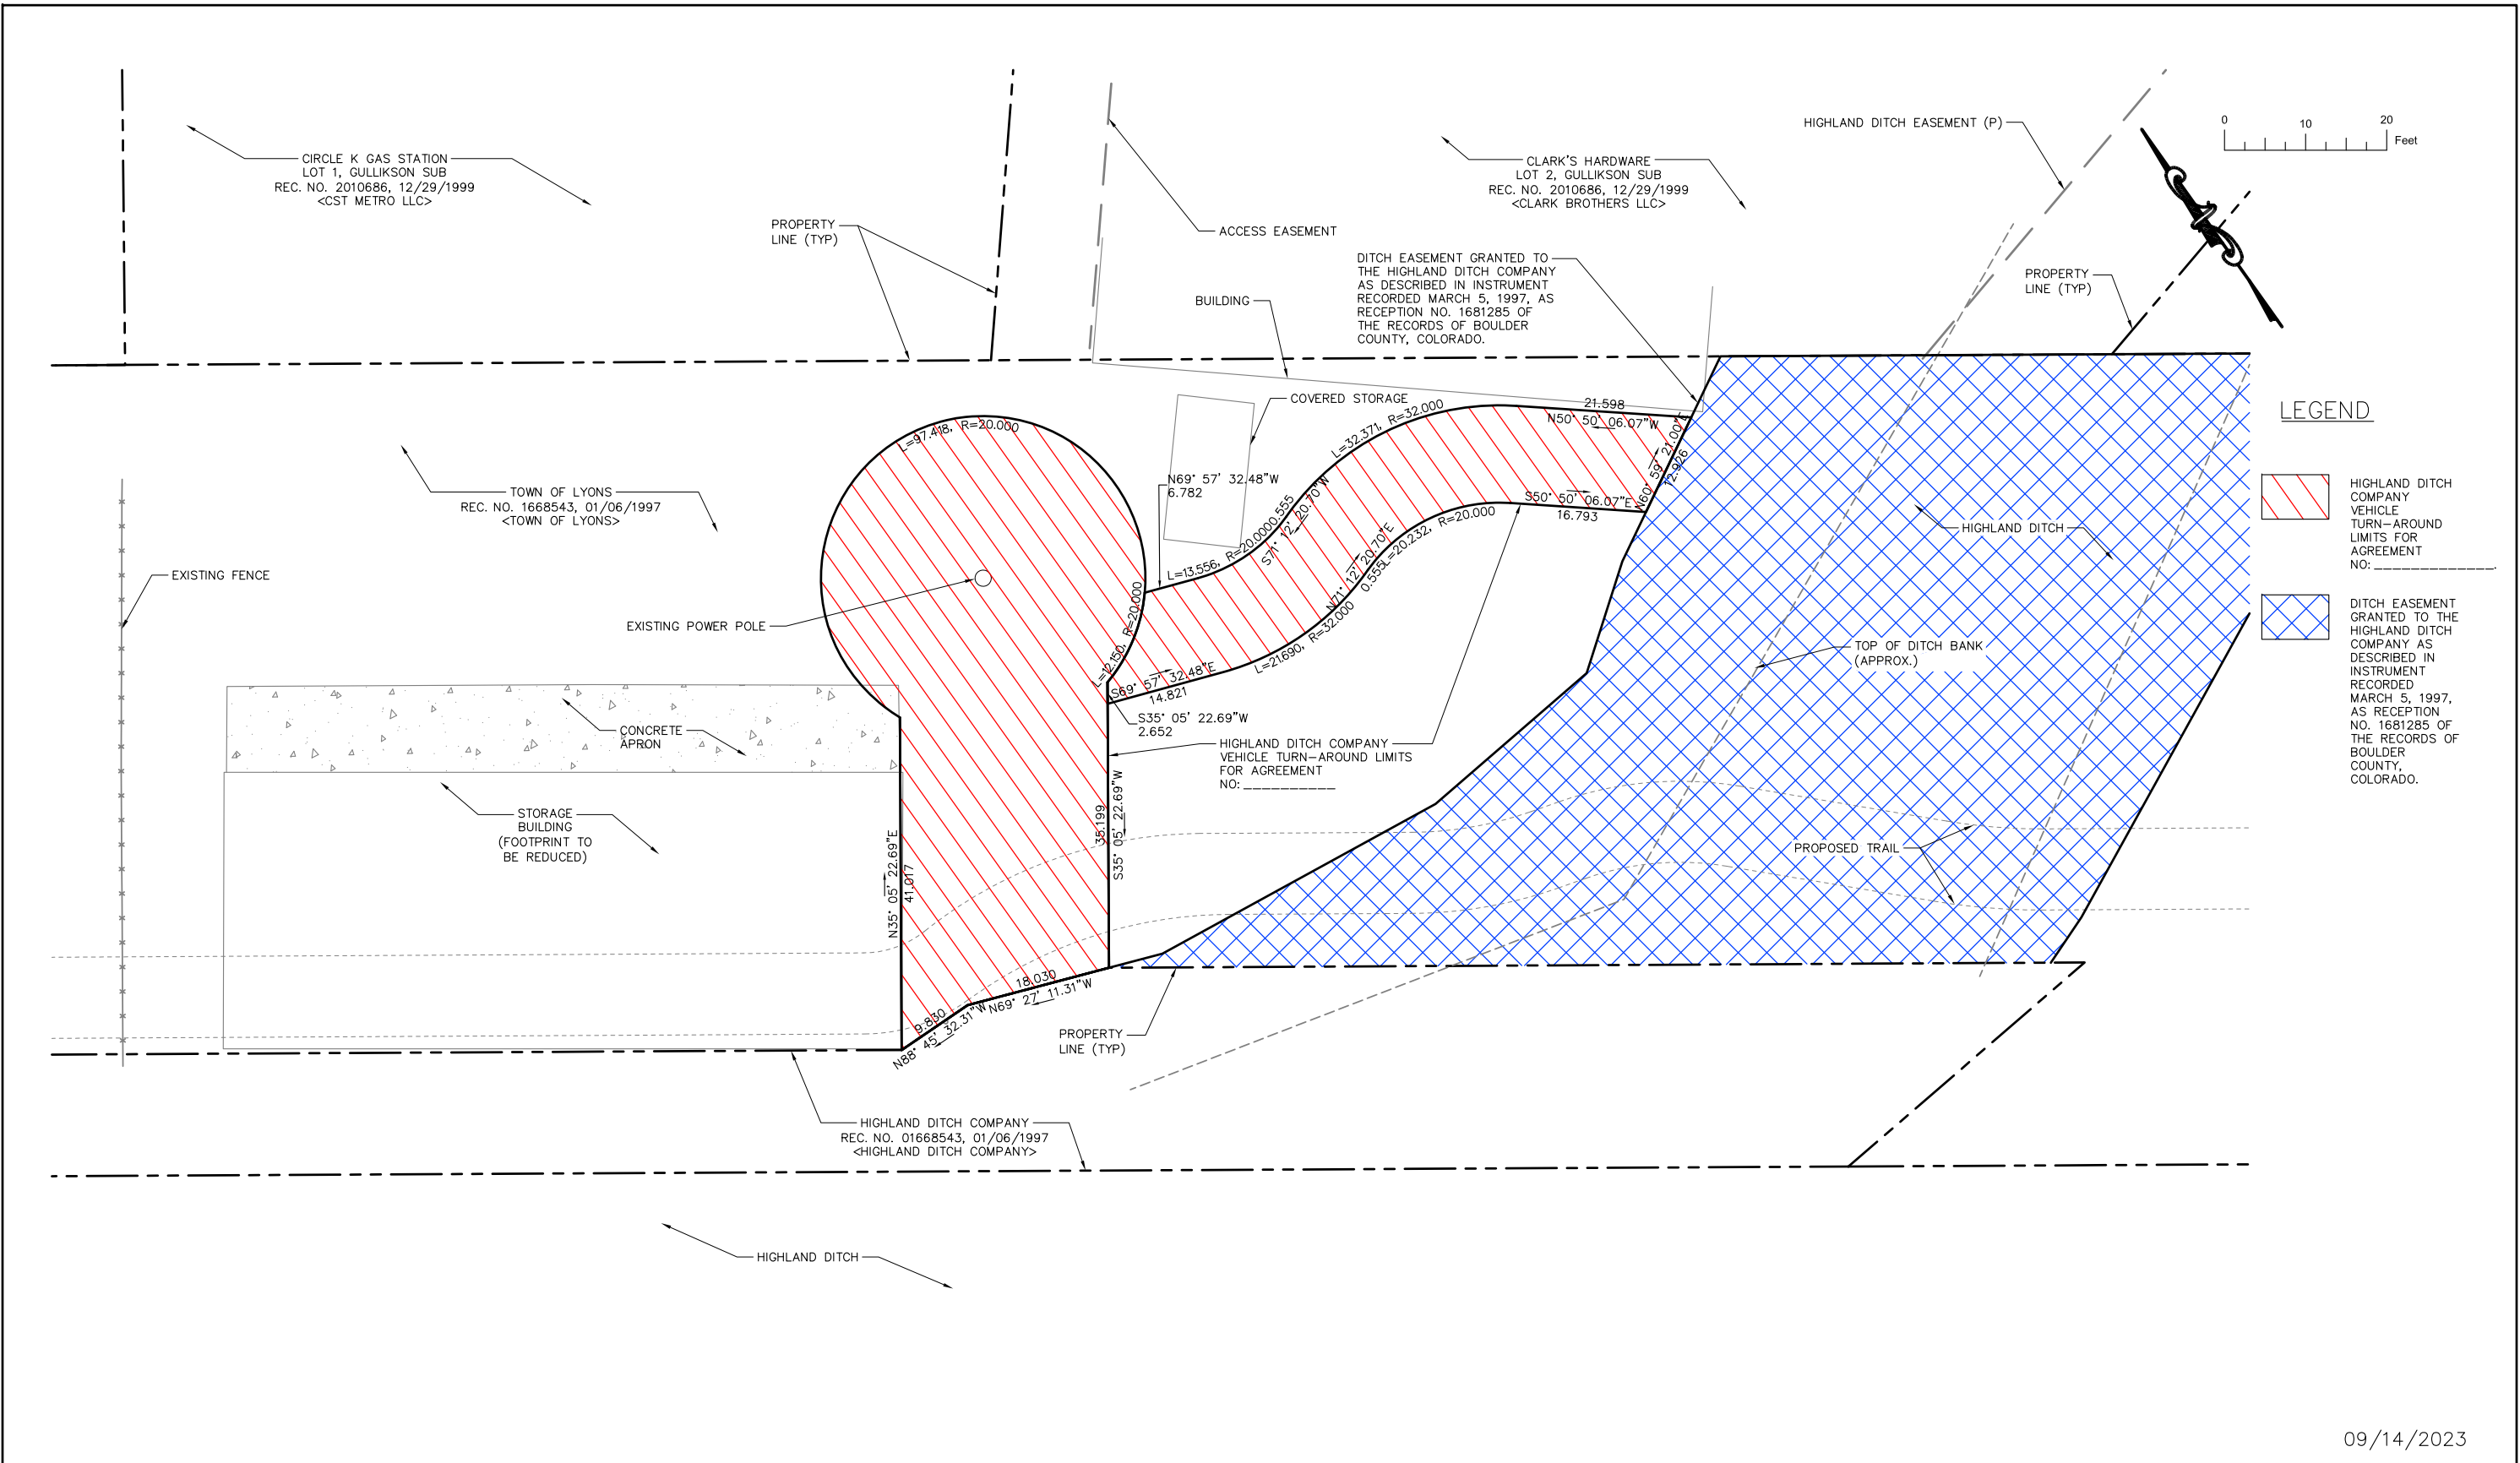

Print Date: XX/XX/2023			Sheet Revisions			432 5th AVENUE P O BOX 49 LYONS, CO 80540 	As-Constructed		EXHIBIT C – HIGHLAND DITCH CO. VEHICLE TURN-AROUND EXHIBIT FOR AGREEMENT NO: _____		Project No./Code	
File Name:			Date:	Comments	Init.		No Revisions:				Proj. No:	
Horiz. Scale: Vert. Scale:							Revised:		Designer: JSD	Structure Numbers	Code No:	
Unit Information Unit Leader Initials							Void:		Detailer: JSD			
							Sheet Subset:		Subset Sheets: OF	Sheet Number 3 of 3		