


C:\Users\jdoles\OneDrive - Town Of Lyons\Trail Extension\Exhibit A - combined - Clarks-TrailExhibit.dwg ##### EXHIBIT A 9/14/2023 9:56 AM

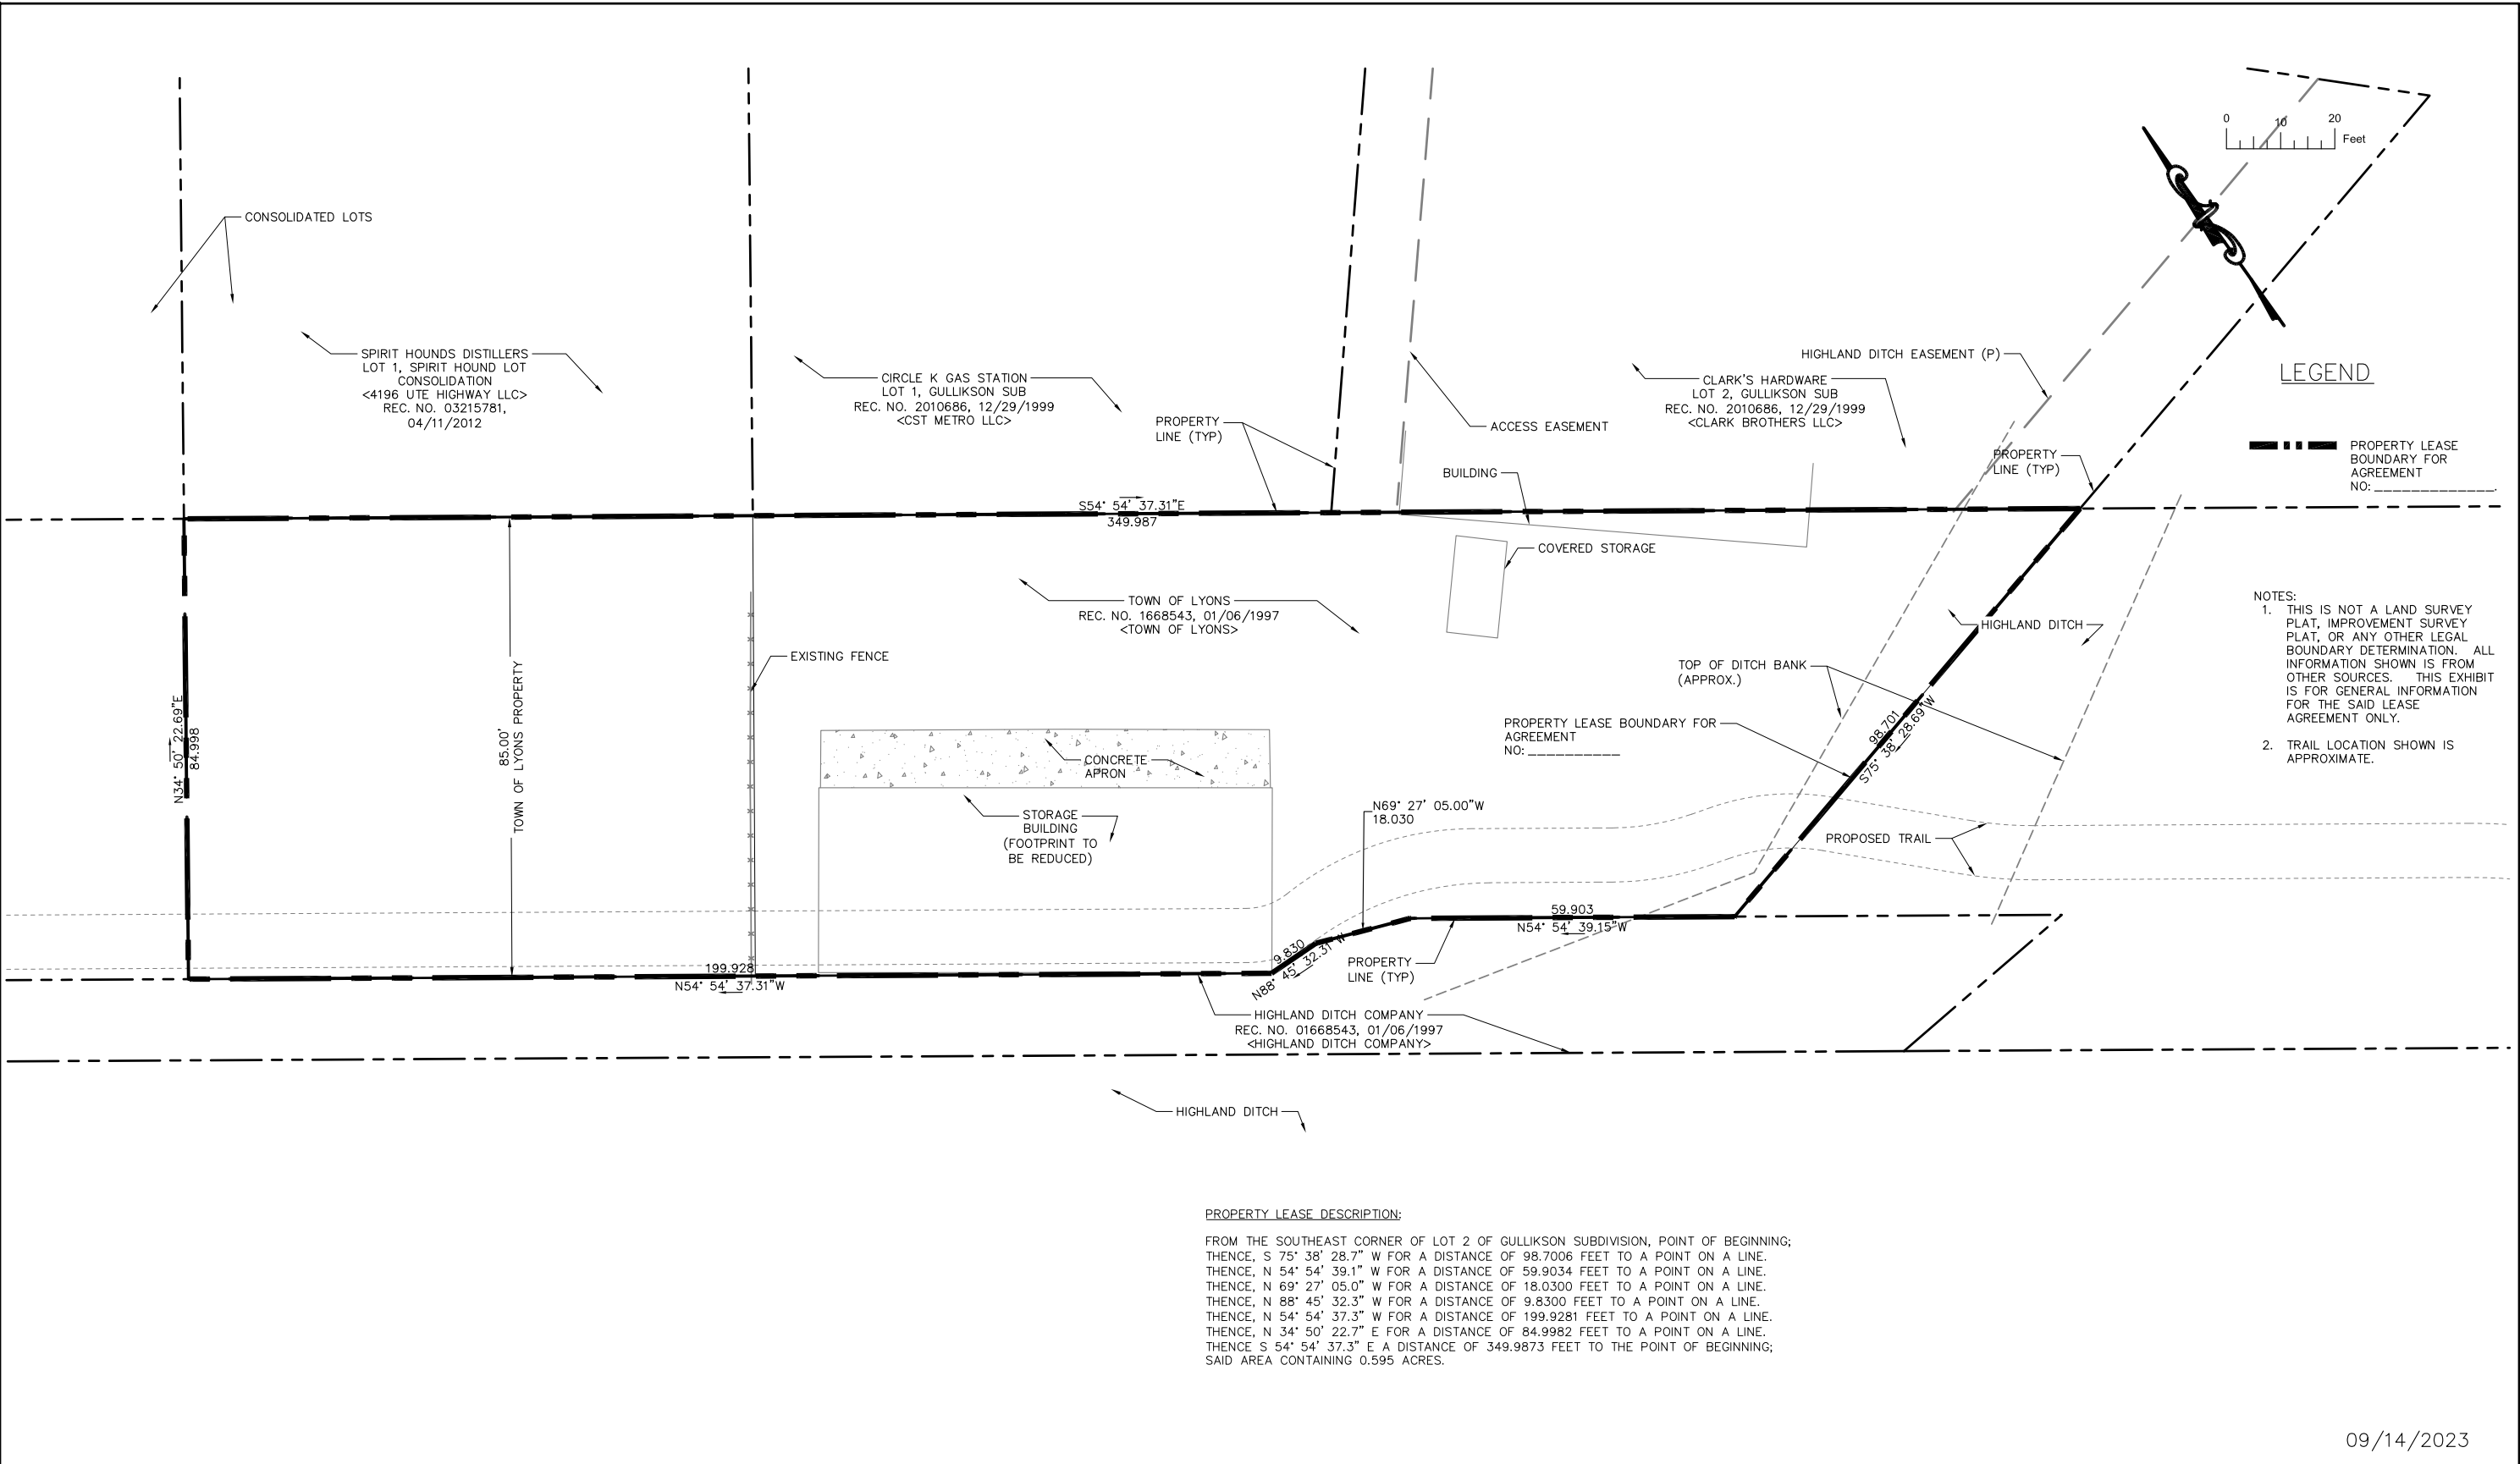

09/14/2023

Print Date: XX/XX/2023	<div></div> <div></div> <div></div> <div></div>	Sheet Revisions			<div>432 5th AVENUE P O BOX 49 LYONS, CO 80540</div> <div></div>	As-Constructed		EXHIBIT A PROPERTY LEASE FOR AGREEMENT NO: _____			Project No./Code	
File Name:		Date:	Comments	Init.		No Revisions:		Proj. No:			Code No:	
Horiz. Scale: Vert. Scale:						Revised:		Designer: JSD	Structure Numbers		Sheet Number 1 of 3	
Unit Information Unit Leader Initials						Void:		Detailer: JSD				
								Sheet Subset:	Subset Sheets: OF			