



C:\Users\jdoles\OneDrive - Town Of Lyons\Drainage\VMGP-Drainage-2ndOnly.dwg ### SHEET2 (2) 12/20/2023 9:46 AM

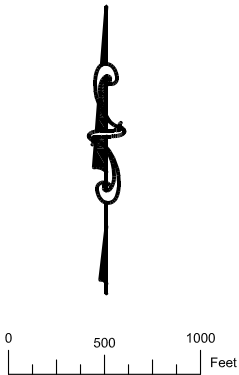

Know what's below.
Call before you dig.

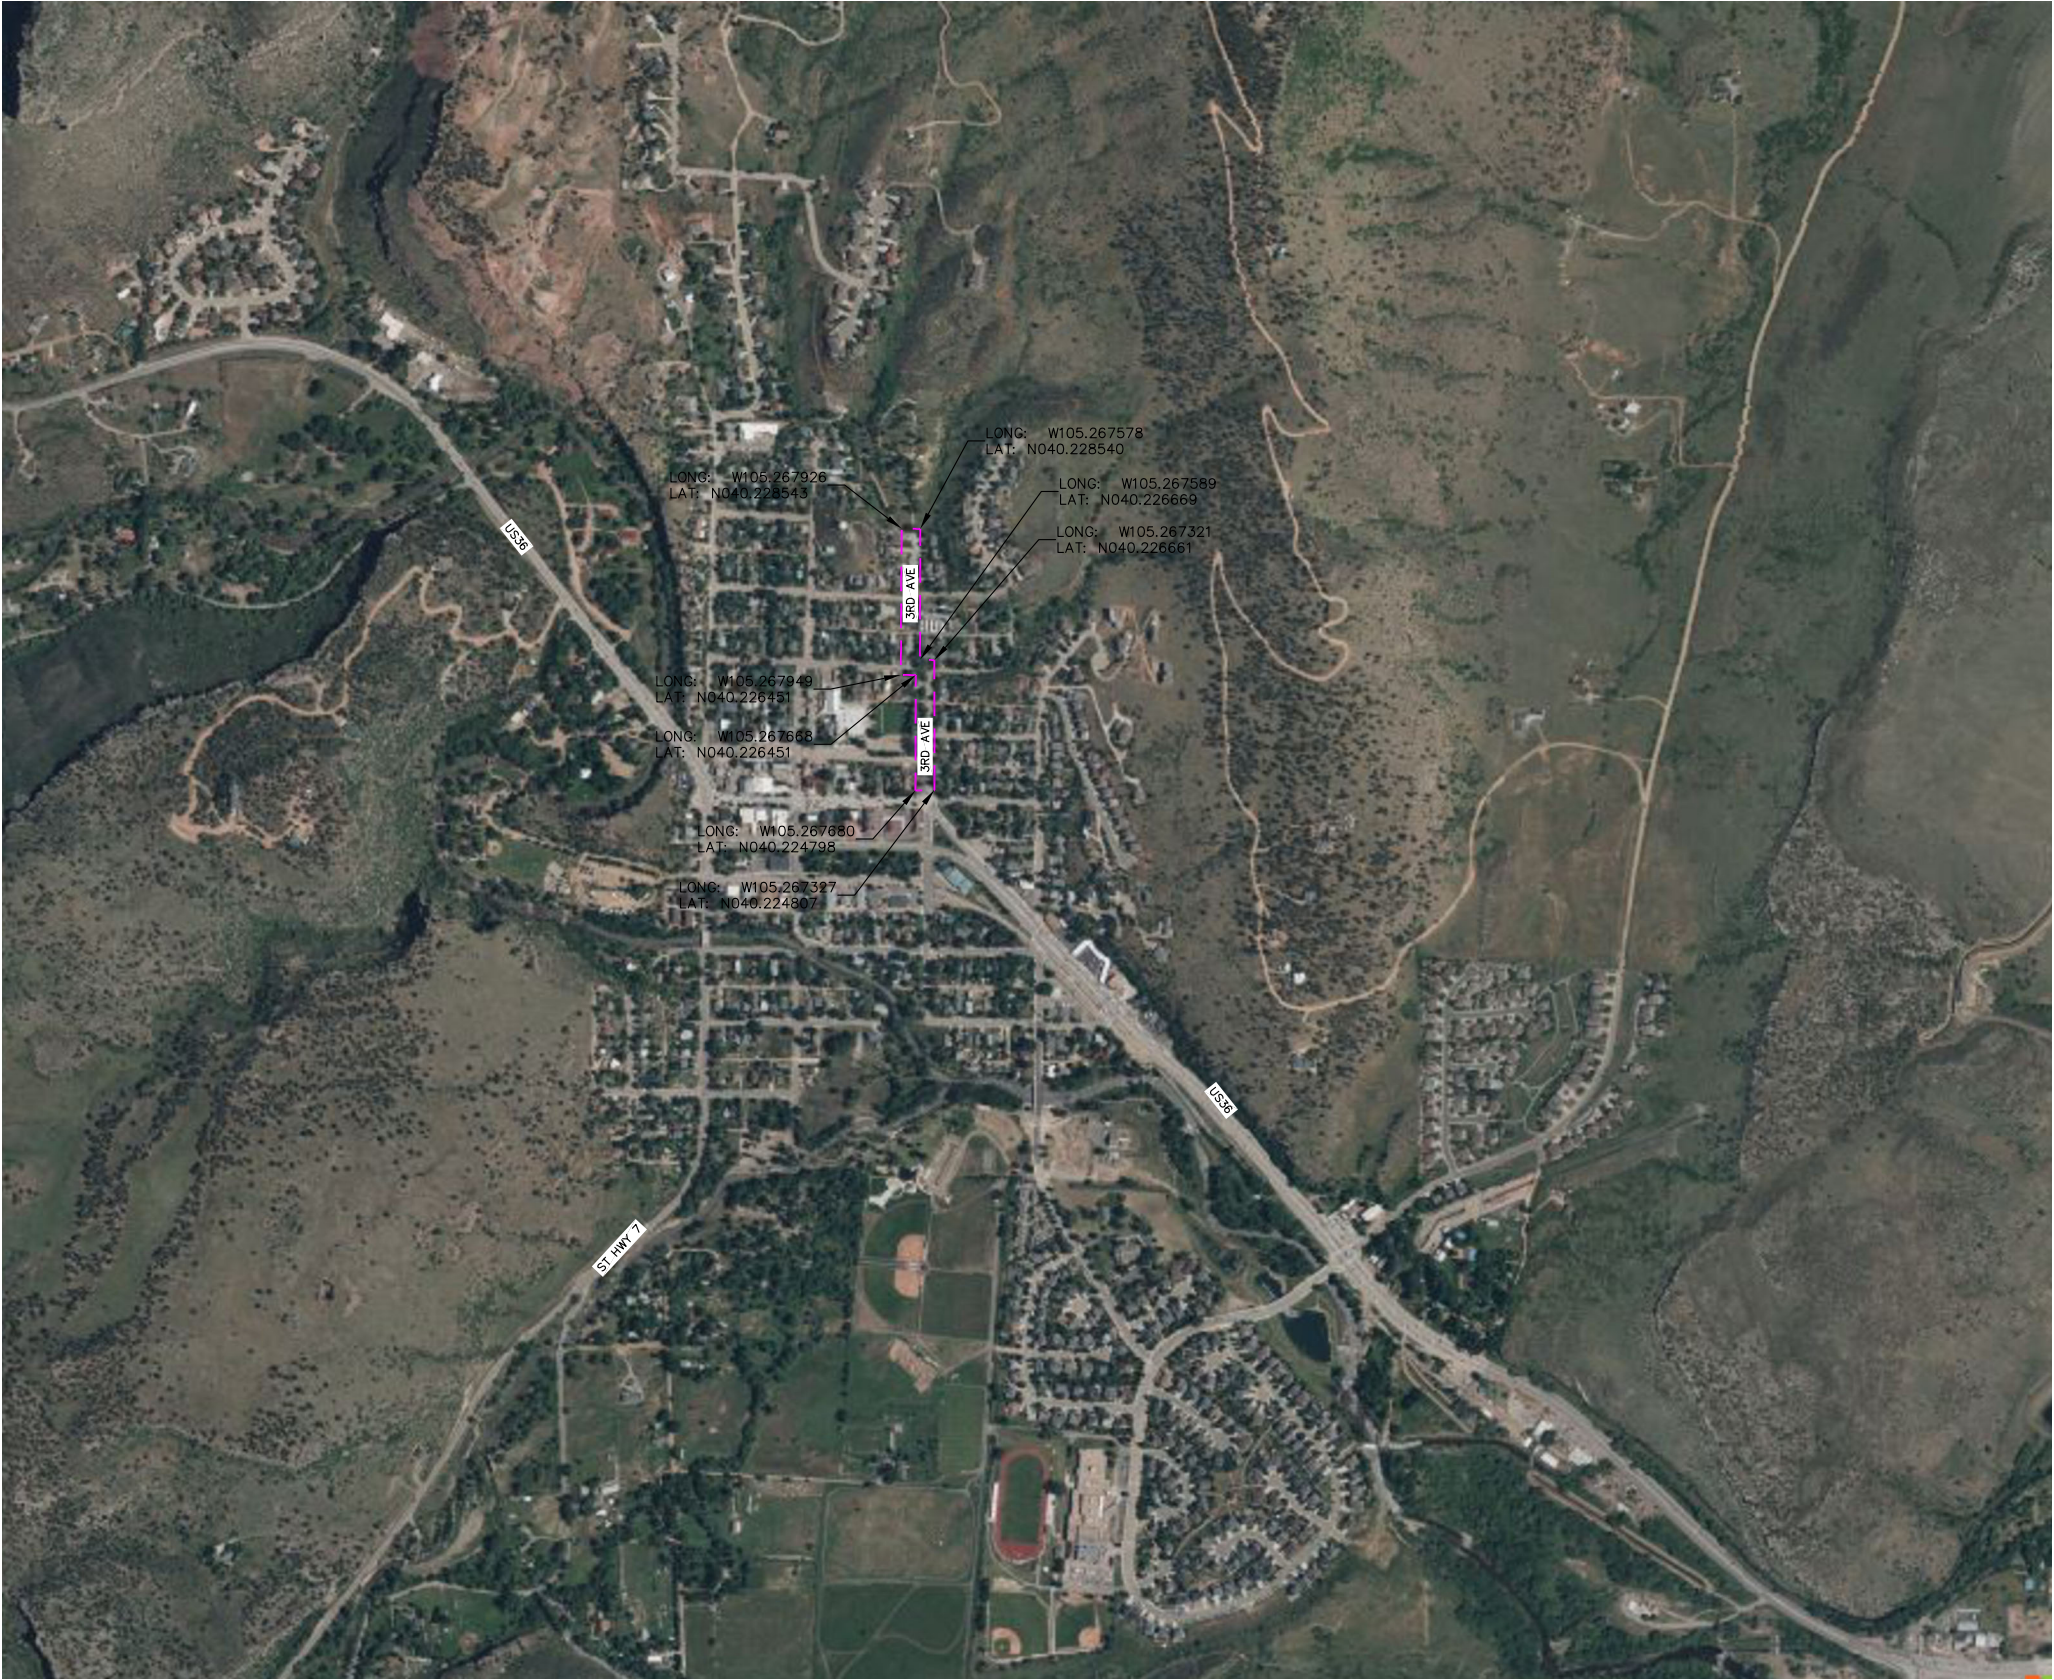

LEGEND

PROJECT LIMITS

Print Date: XX/XX/2023		Sheet Revisions			432 5th AVENUE P O BOX 49 LYONS, CO 80540 	As-Constructed		DRAINAGE IMPROVEMENTS PROJECT LIMITS			Project No./Code	
File Name:		Date:	Comments	Init.		No Revisions:					Proj. No:	
Horiz. Scale: Vert. Scale:						Revised:	Designer: JSD	Structure Numbers		Code No:		
Unit Information Unit Leader Initials						Void:	Detailer: JSD			Sheet Number 1		
							Sheet Subset:	Subset Sheets: OF				