


PROJECT LYONS BOHN PARK DRAINAGE

CLIENT _____ JOB # _____

TASK _____

BY CMJ DATE 10/15/21 CHECKED _____ DATE _____

murraysmith

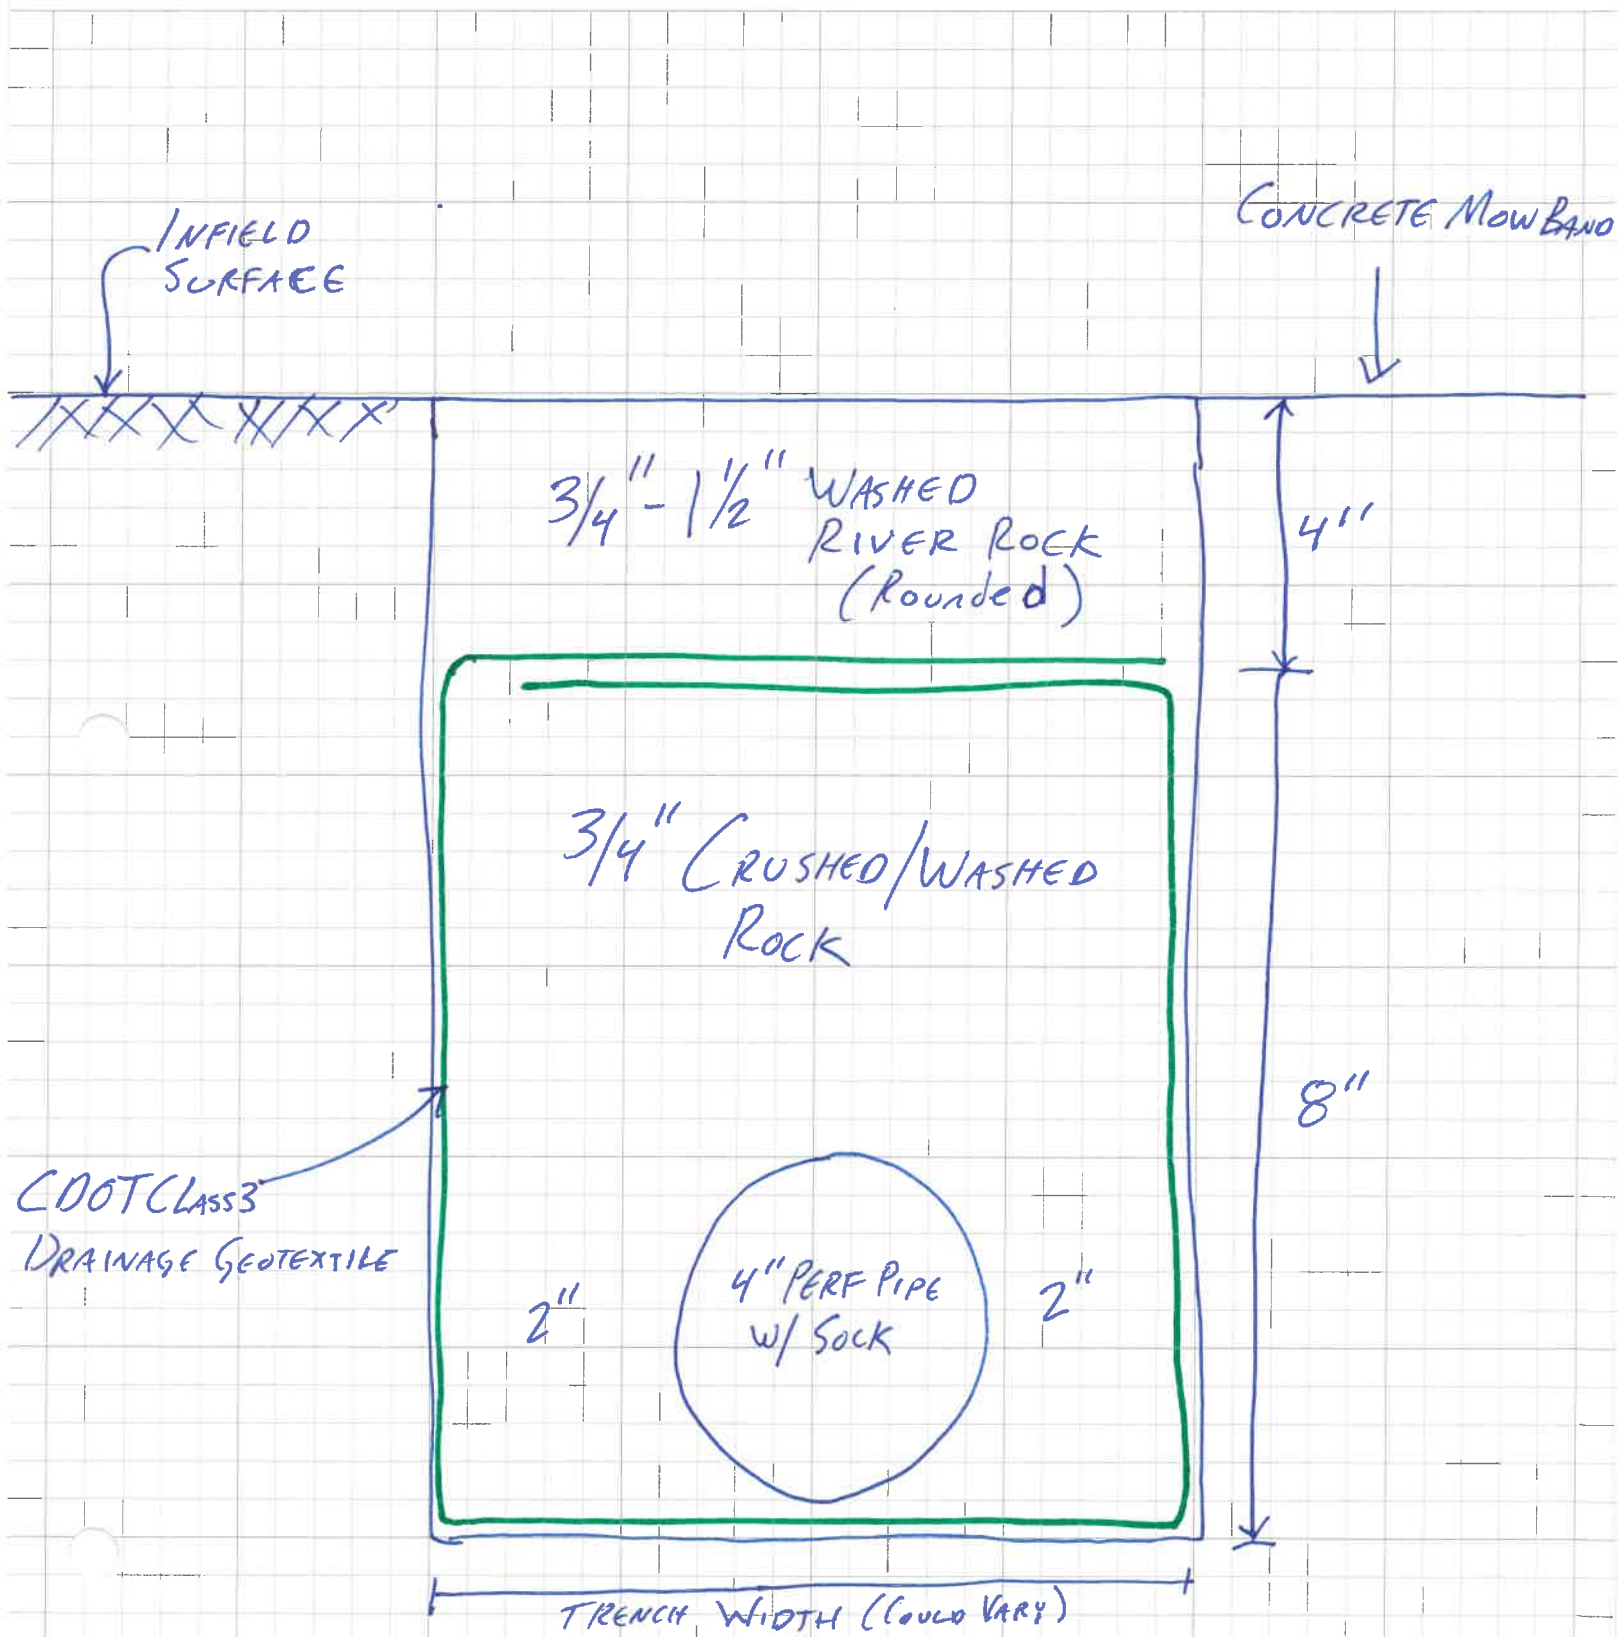

NOTES:

TRENCH WIDTH CAN BE DEPENDANT UPON EQUIPMENT AVAILABLE

TRENCH DEPTH WILL VARY - 2% SLOPE TOWARDS OUTLET ONE PIPE AND
TRENCH BOTTOM IS PREFERRED.

