
 







LEGEND:


-  INDICATES PLACEMENT OF SIGN
-  INDICATES FRONT OF SIGN
-  DRUM
-  WORK AREA
-  PED. DETOUR
-  CONST. SAFETY FENCE
-  TYPE III

W20 - 7




48" X 48"
**SHALL BE USED @
CONTRACTORS REQUEST**

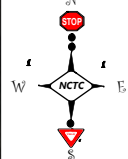

**BOHN PARK MHT#1
TOWN OF LYONS**

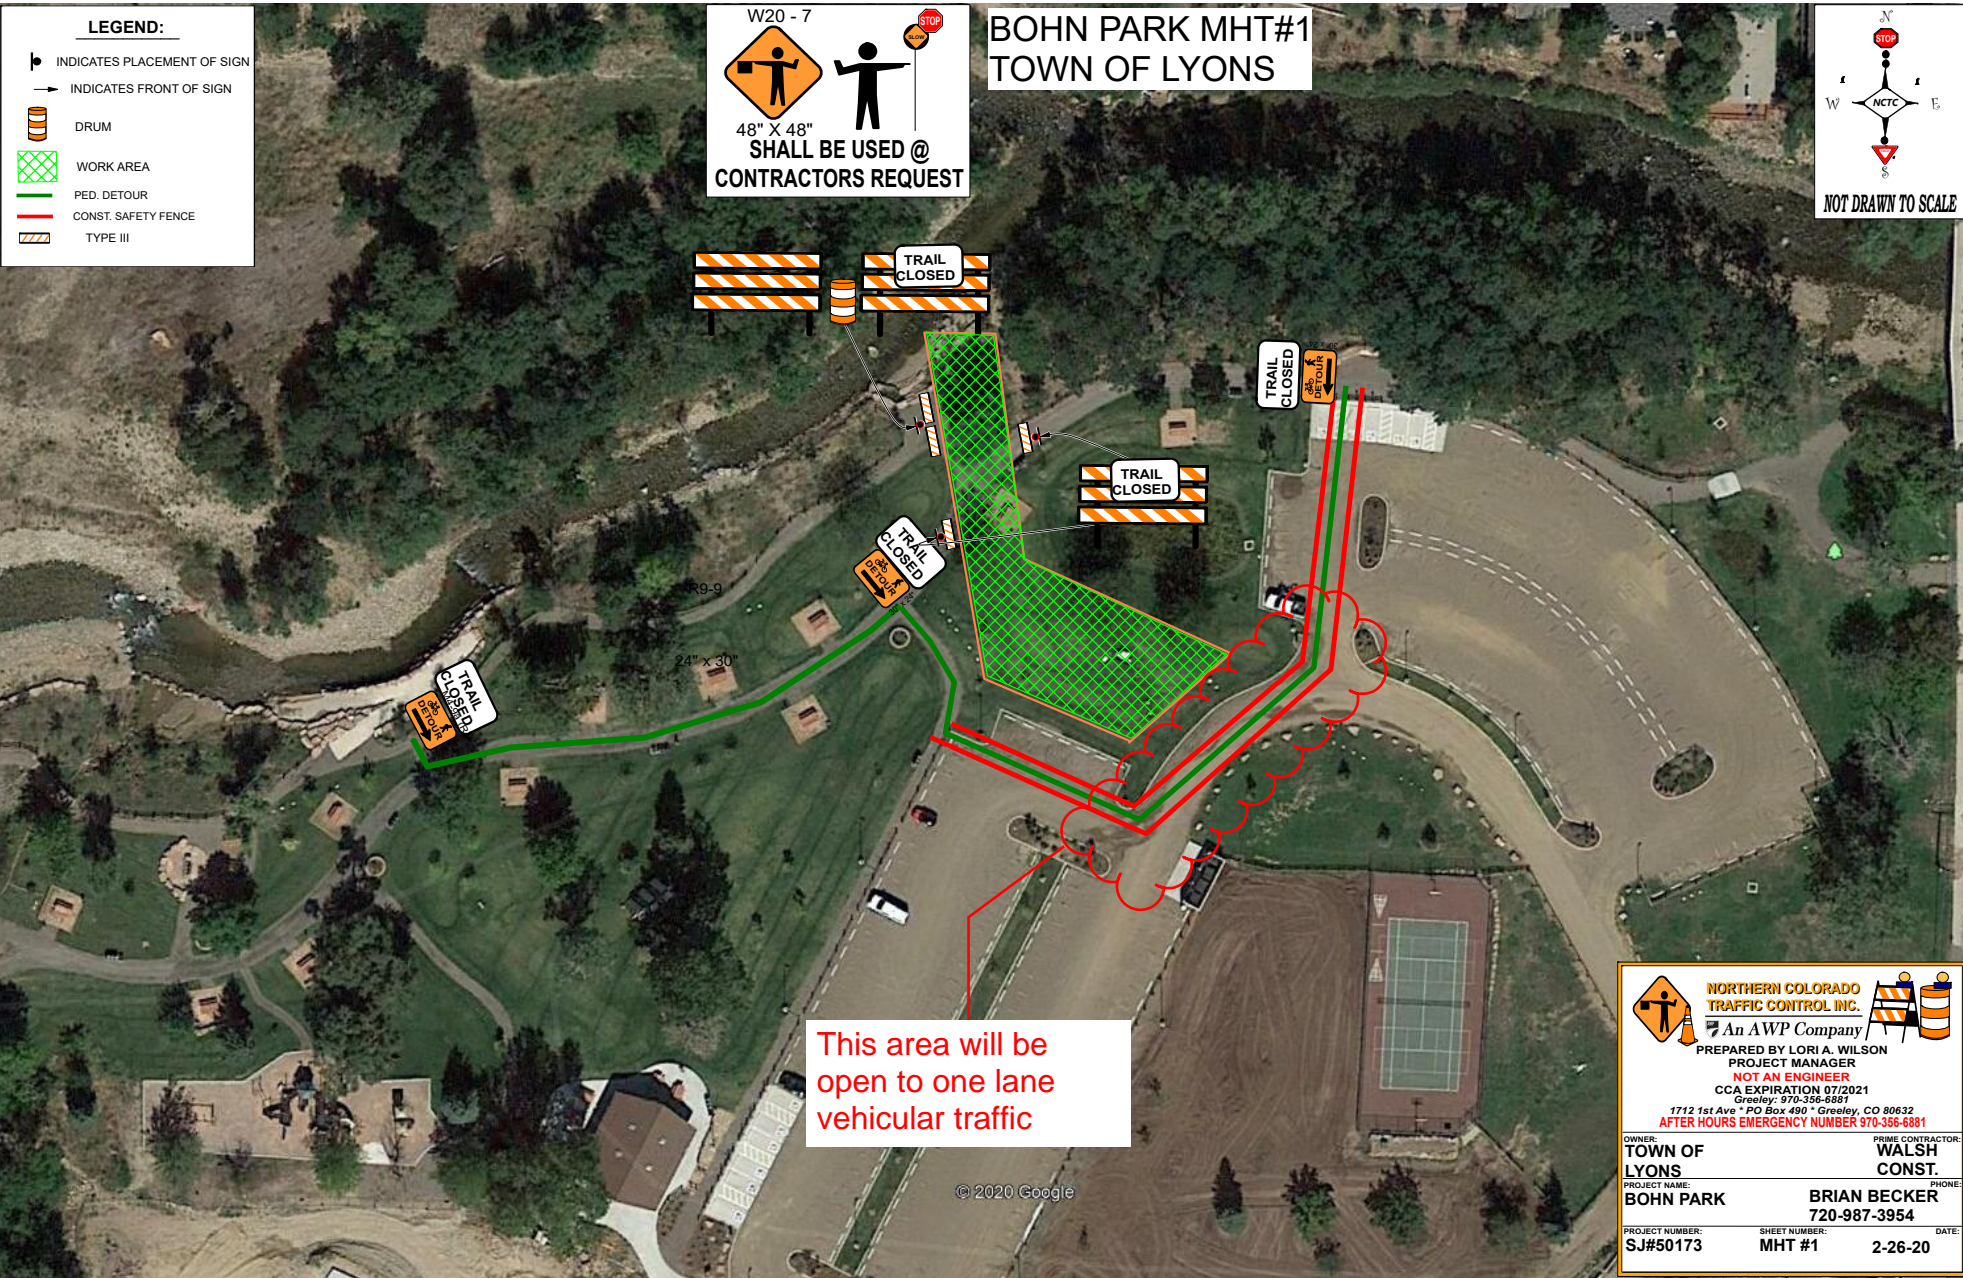

NOT DRAWN TO SCALE



This area will be open to one lane vehicular traffic

| | | |
|--|--|---|
|  NORTHERN COLORADO TRAFFIC CONTROL INC. An AWP Company PREPARED BY LORI A. WILSON PROJECT MANAGER NOT AN ENGINEER CCA EXPIRATION 07/2021 Greeley: 970-356-6881 1712 1st Ave * PO Box 490 * Greeley, CO 80632 AFTER HOURS EMERGENCY NUMBER 970-356-6881 | |  |
| OWNER: TOWN OF LYONS | PRIME CONTRACTOR: WALSH CONST. | |
| PROJECT NAME: BOHN PARK | PHONE: BRIAN BECKER 720-987-3954 | |
| PROJECT NUMBER: SJ#50173 | SHEET NUMBER: MHT #1 | DATE: 2-26-20 |