


C:\Users\jclark\OneDrive - Town Of Lyons\Trail Extension\Clarks-Trail\Exhibit-CombinedLease.dwg ##### EXHIBIT B 9/14/2023 9:53 AM

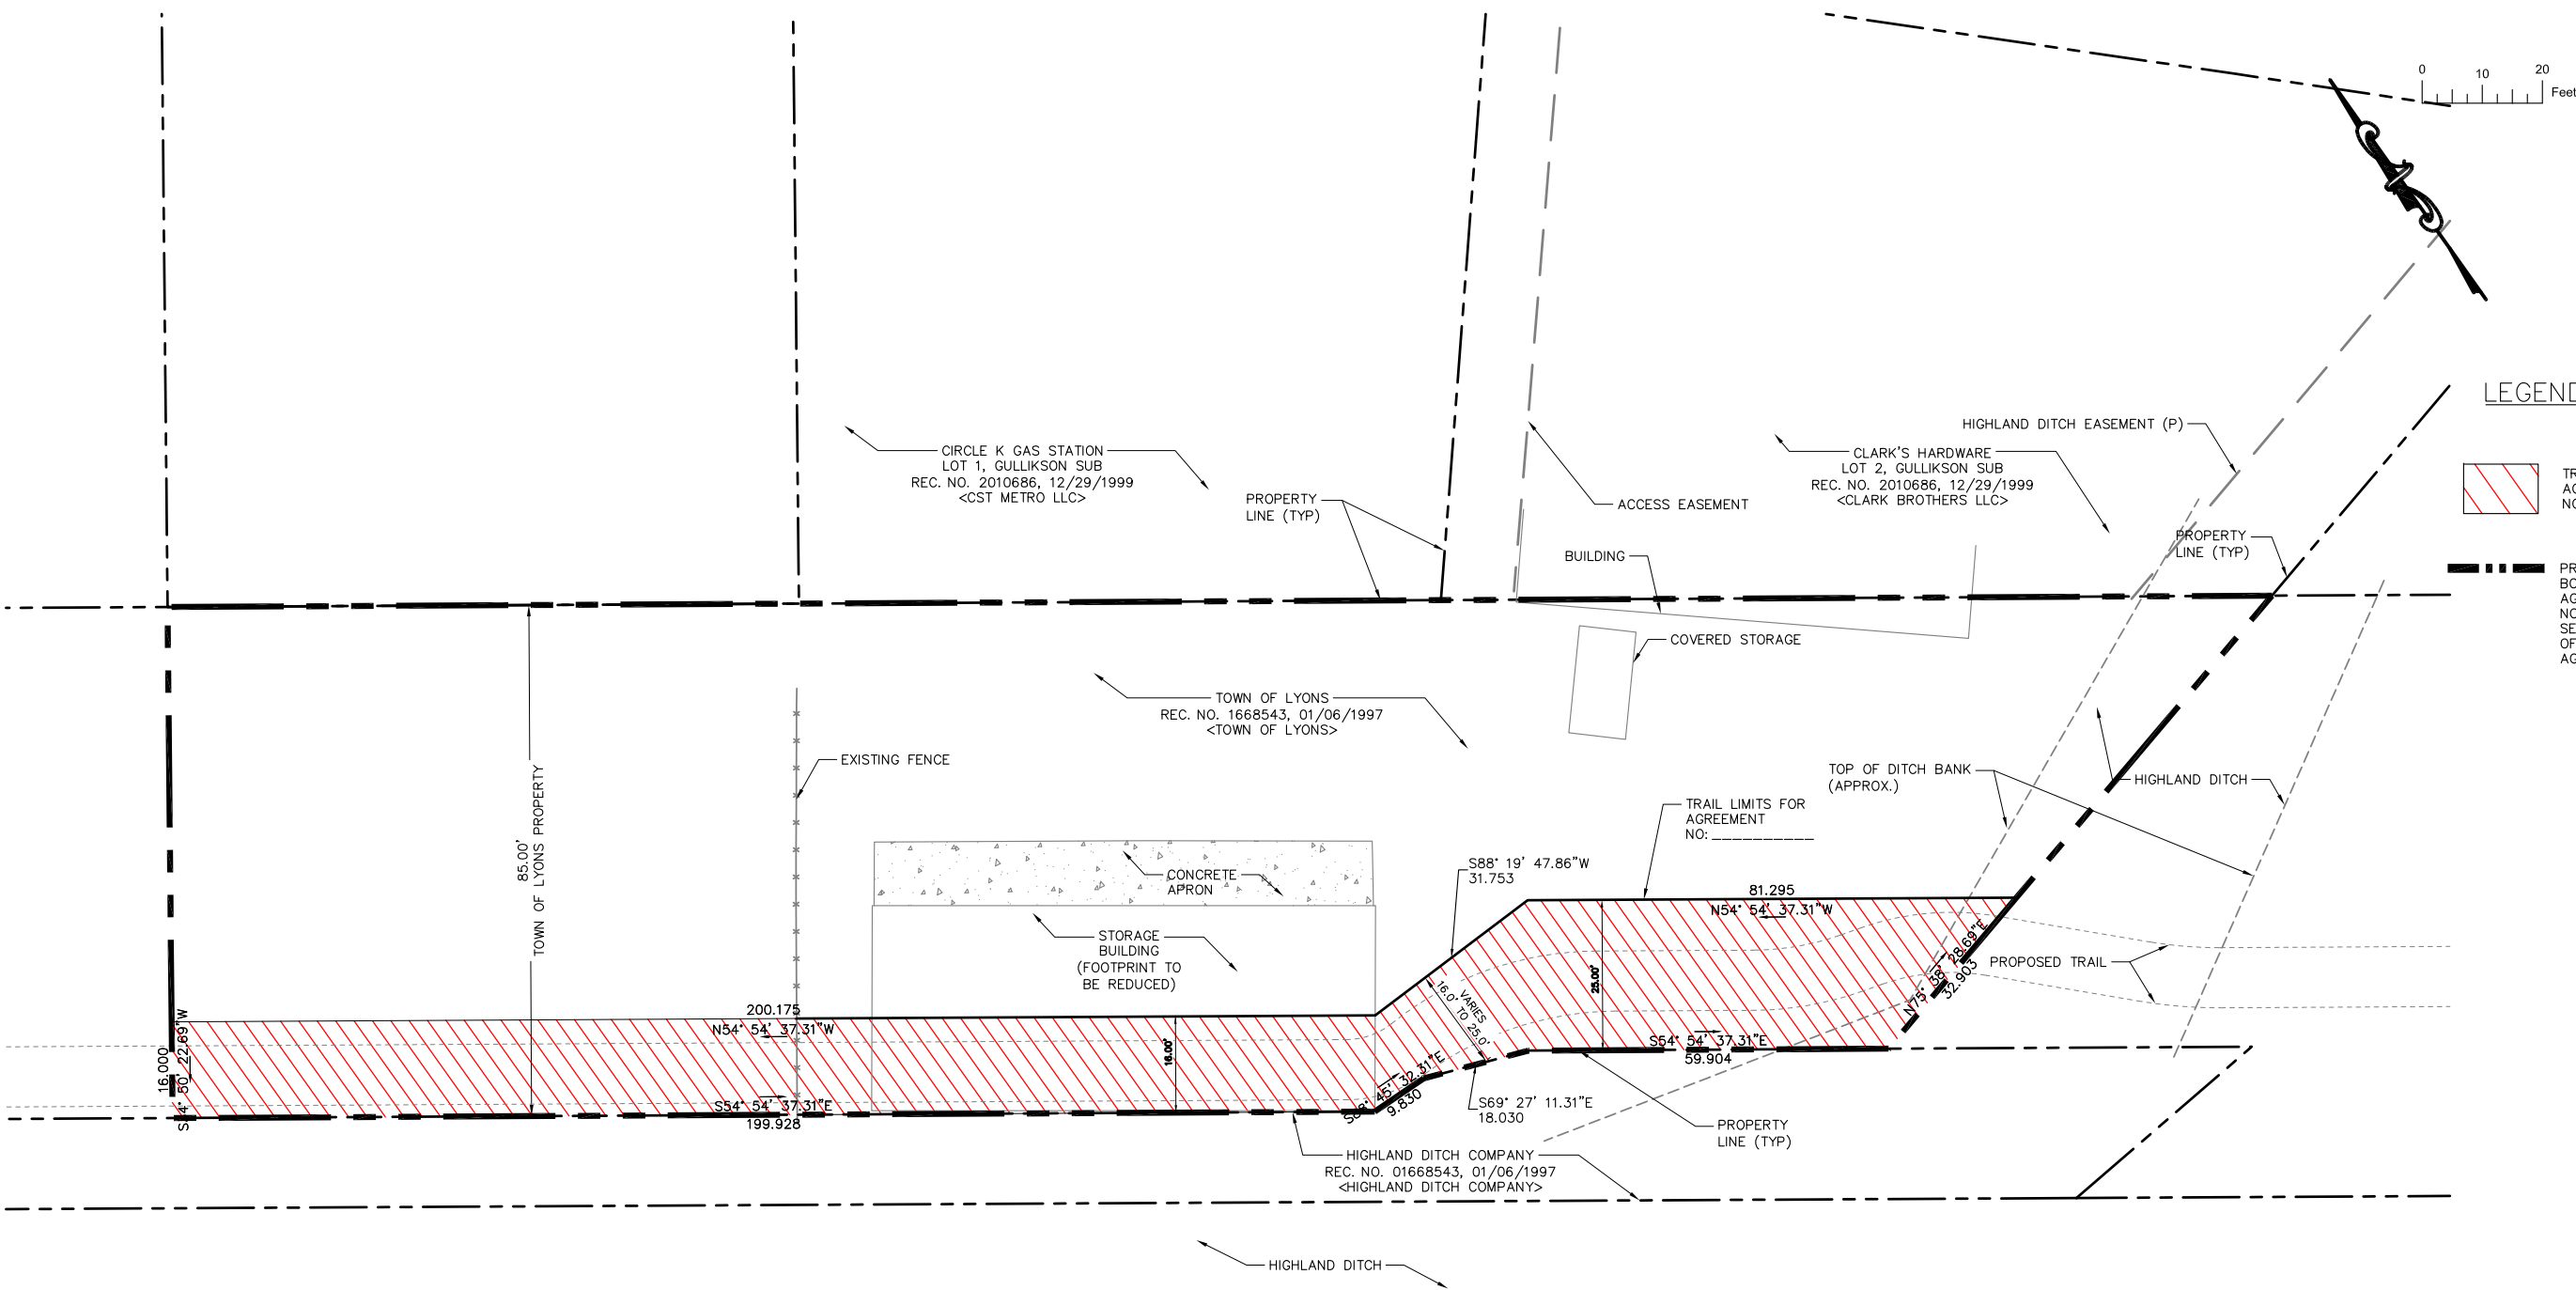

LEGEND

 TRAIL LIMITS FOR AGREEMENT NO: _____

 PROPERTY LEASE BOUNDARY FOR AGREEMENT NO: _____ SEE EXHIBIT A OF THIS AGREEMENT.

09/14/2023

Print Date: XX/XX/2023
File Name:
Horiz. Scale: Vert. Scale:
Unit Information Unit Leader Initials

Sheet Revisions		
Date:	Comments	Init.

432 5th AVENUE
P O BOX 49
LYONS, CO 80540



As-Constructed		EXHIBIT B TRAIL LIMITS EXHIBIT FOR AGREEMENT NO: _____		Project No./Code
No Revisions:				Proj. No:
Revised:		Designer: JSD	Structure Numbers	Code No:
Void:		Detailer: JSD		
		Sheet Subset:	Subset Sheets: OF	Sheet Number 2 of 3