



EX-1

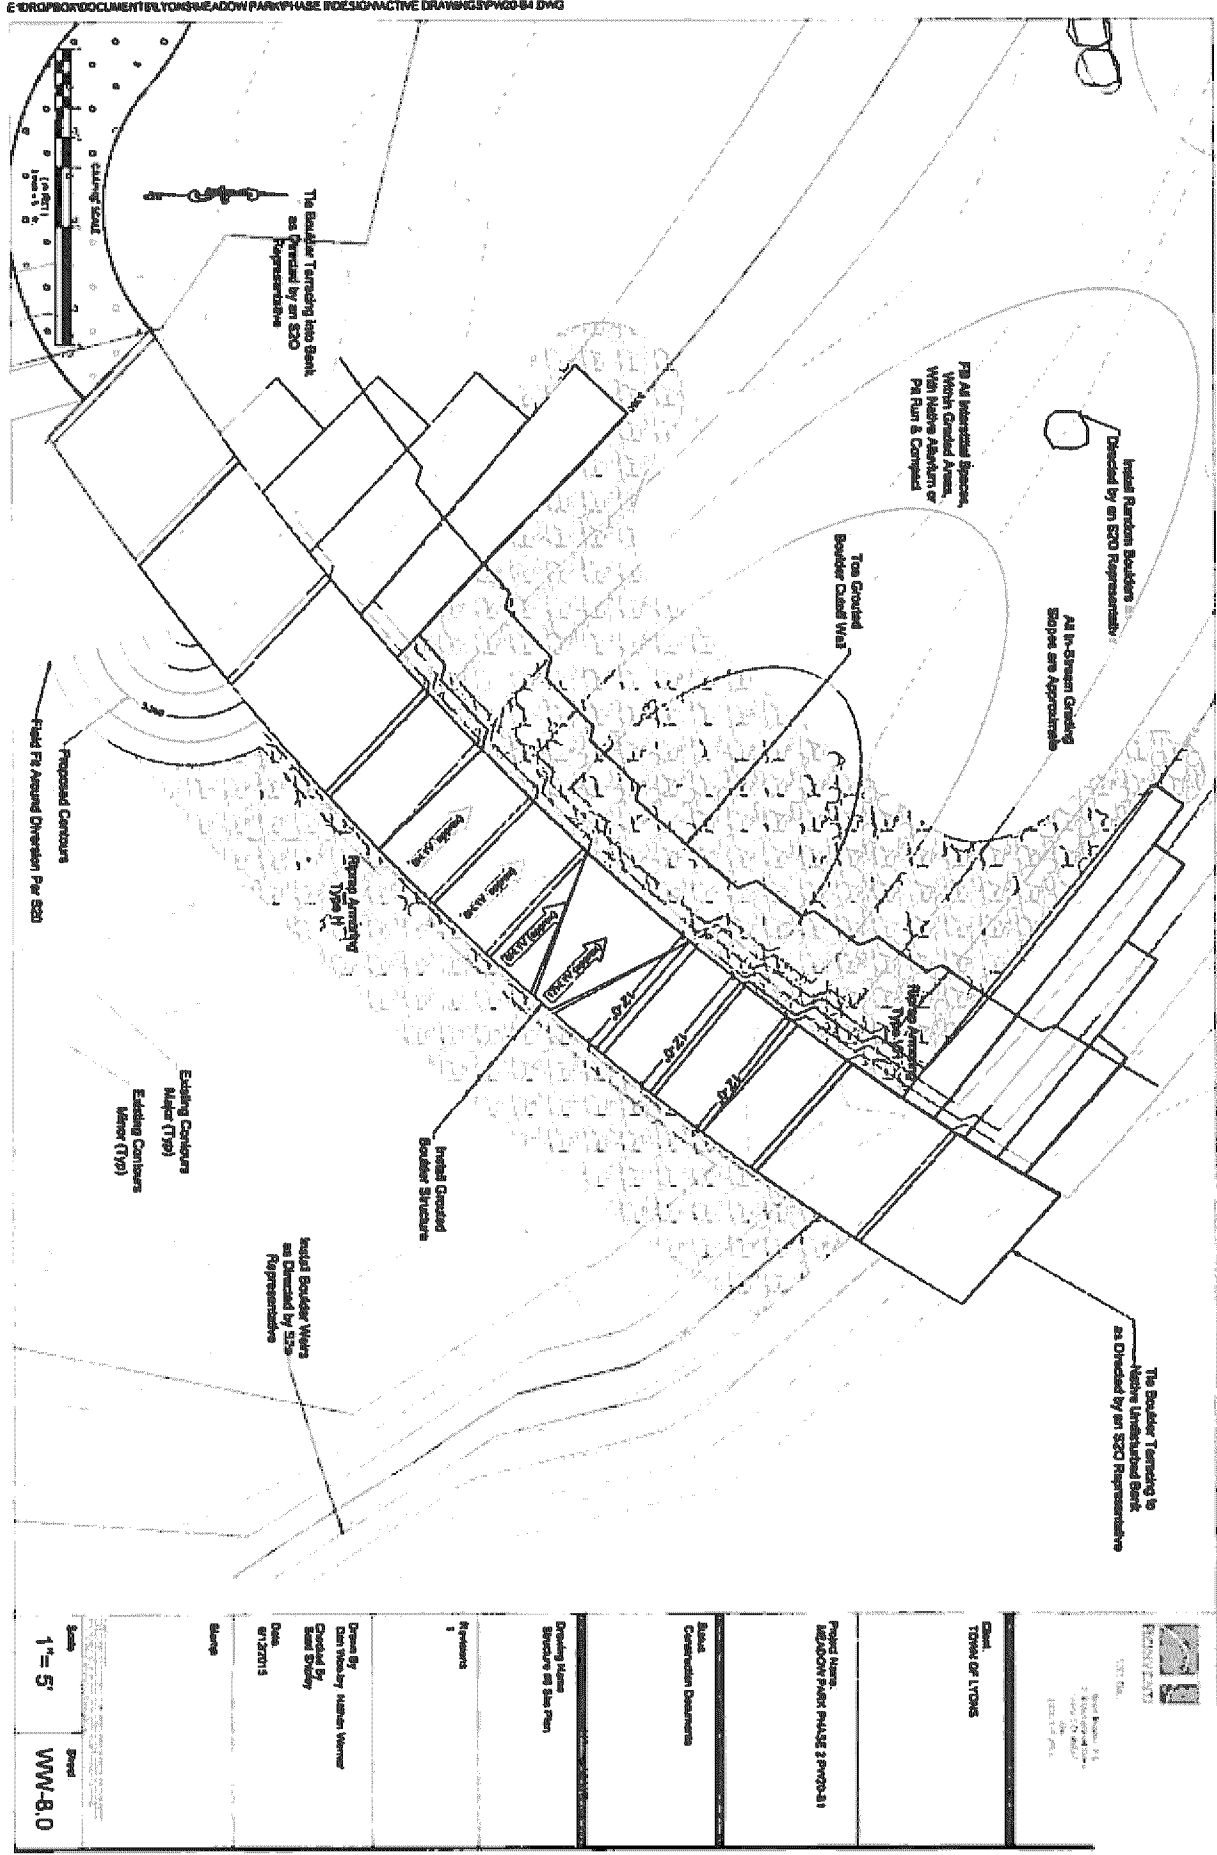

E:\BOP\BOP\DOCUMENT\LYONS MEADOW PARK PHASE 2 DESIGN\ACTIVE DRAWING\SPW00-B.0.0.DWG

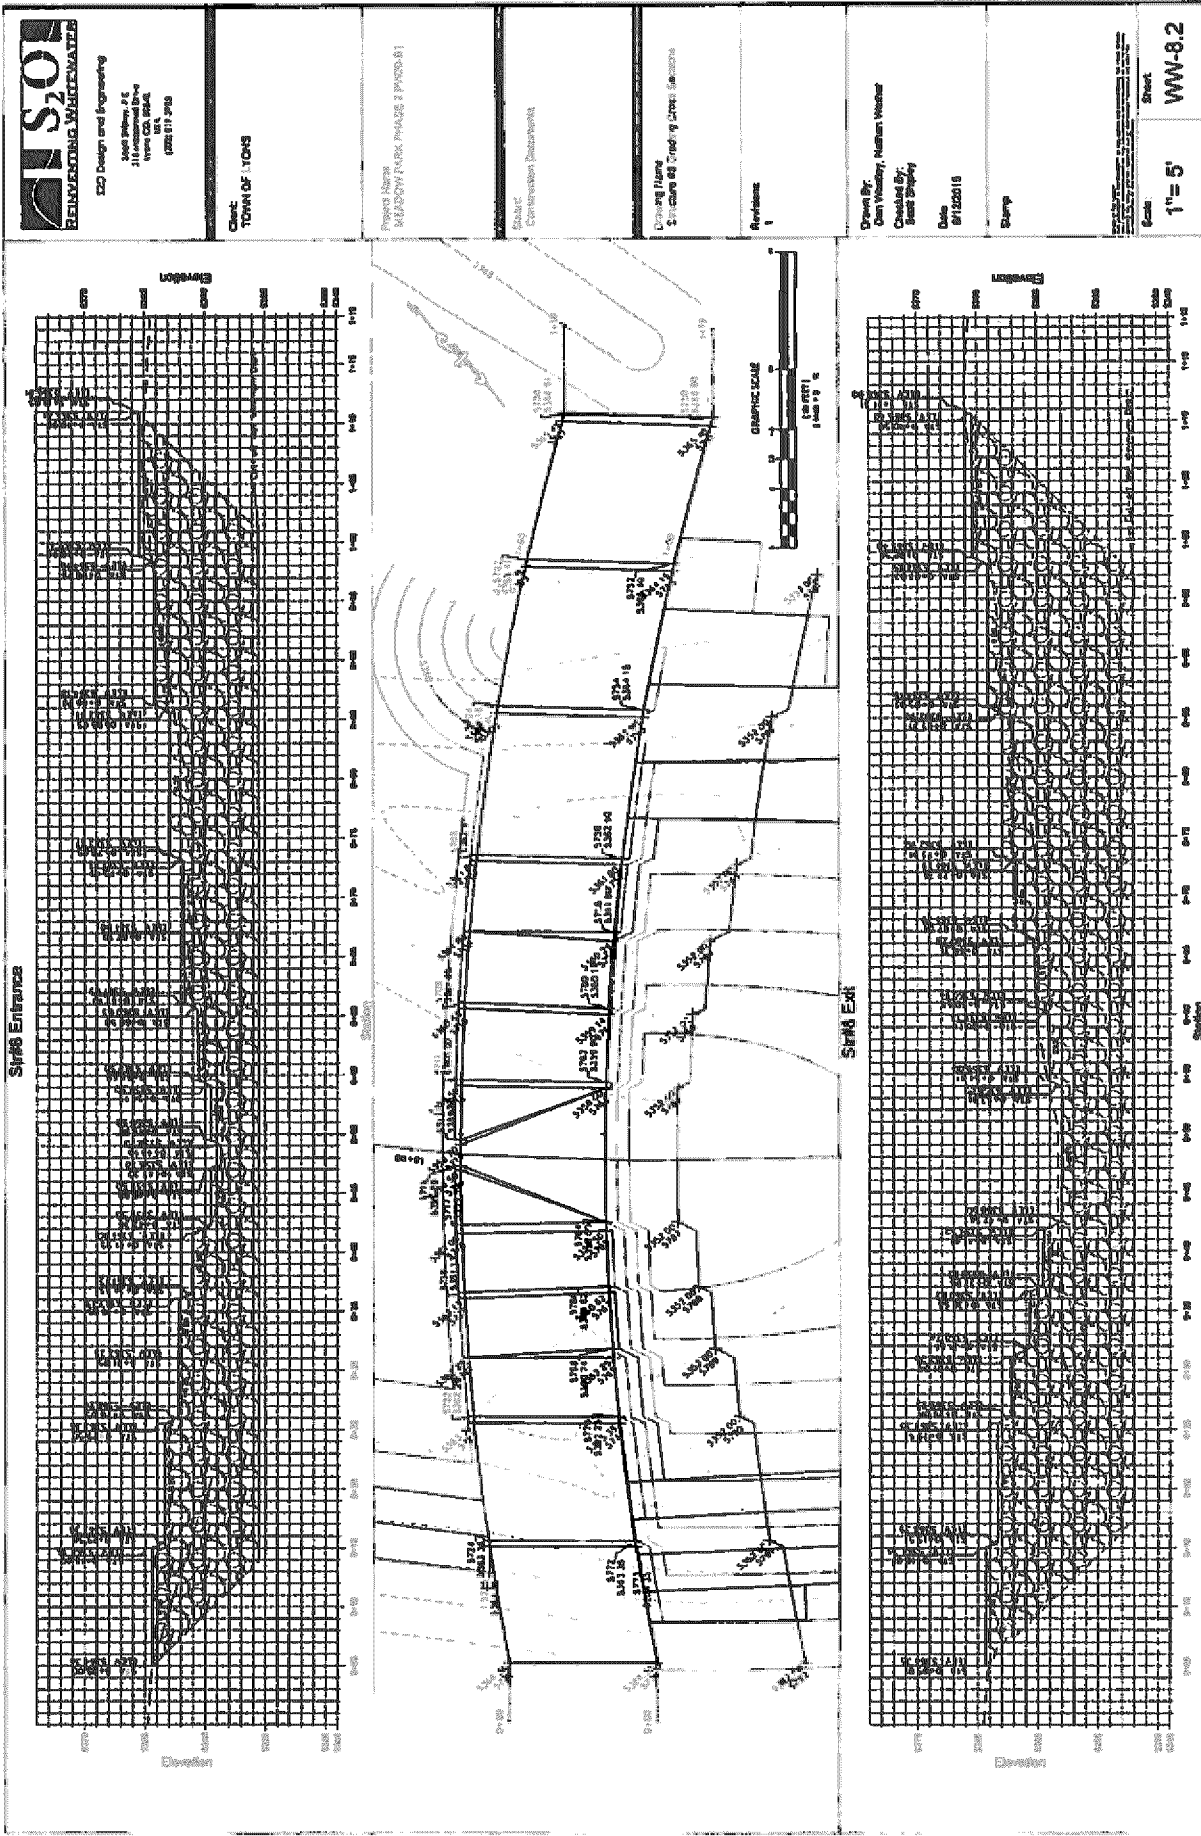


Sheet WW-8.2