



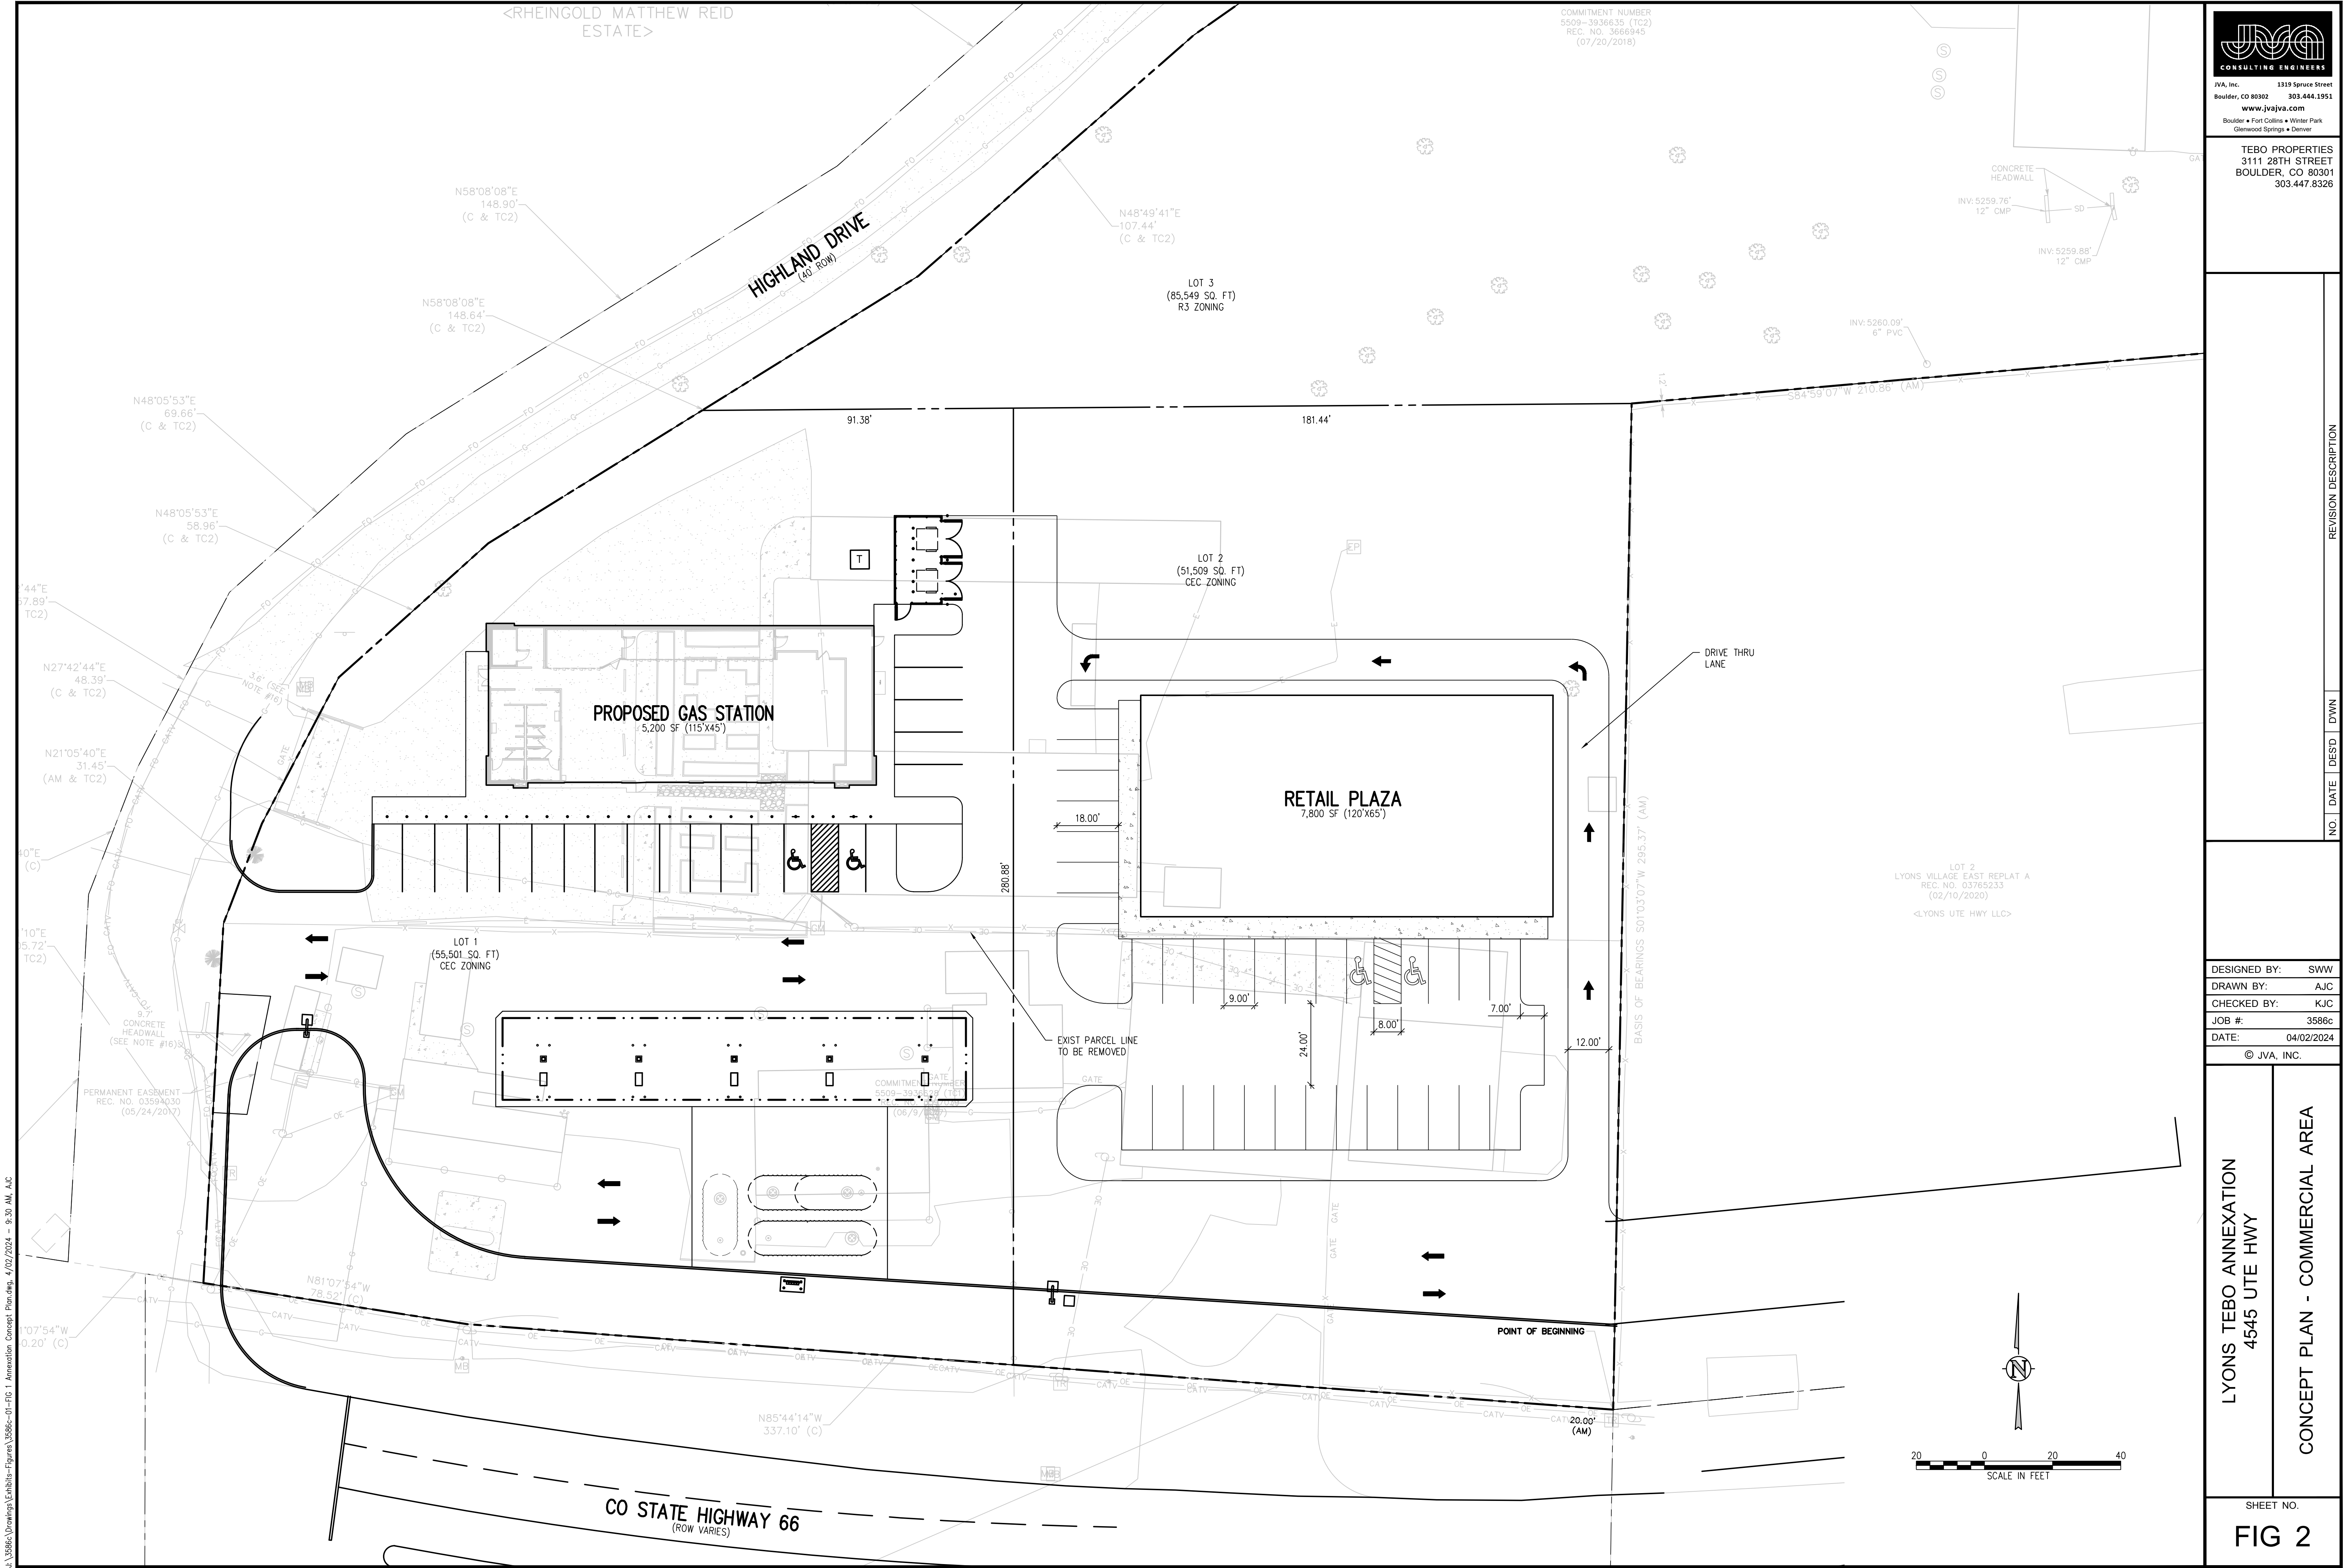

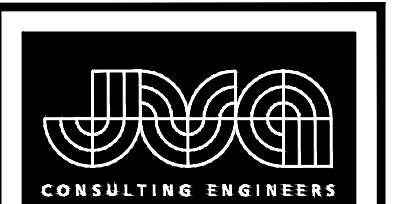

JVA, Inc. 1319 Spruce Street
Boulder, CO 80302 303.444.1951
www.jvajva.com
Boulder • Fort Collins • Winter Park
Glenwood Springs • Denver

TEBO PROPERTIES
3111 28TH STREET
BOULDER, CO 80301
303.447.8326

NO.	DATE	DESIGNED	DRAWN	DESCRIPTION

DESIGNED BY: SWW
DRAWN BY: AJC
CHECKED BY: KJC
JOB #: 3586c
DATE: 04/02/2024
© JVA, INC.

LYONS TEBO ANNEXATION
4545 UTE HWY

CONCEPT PLAN - COMMERCIAL AREA

SHEET NO.

FIG 2