

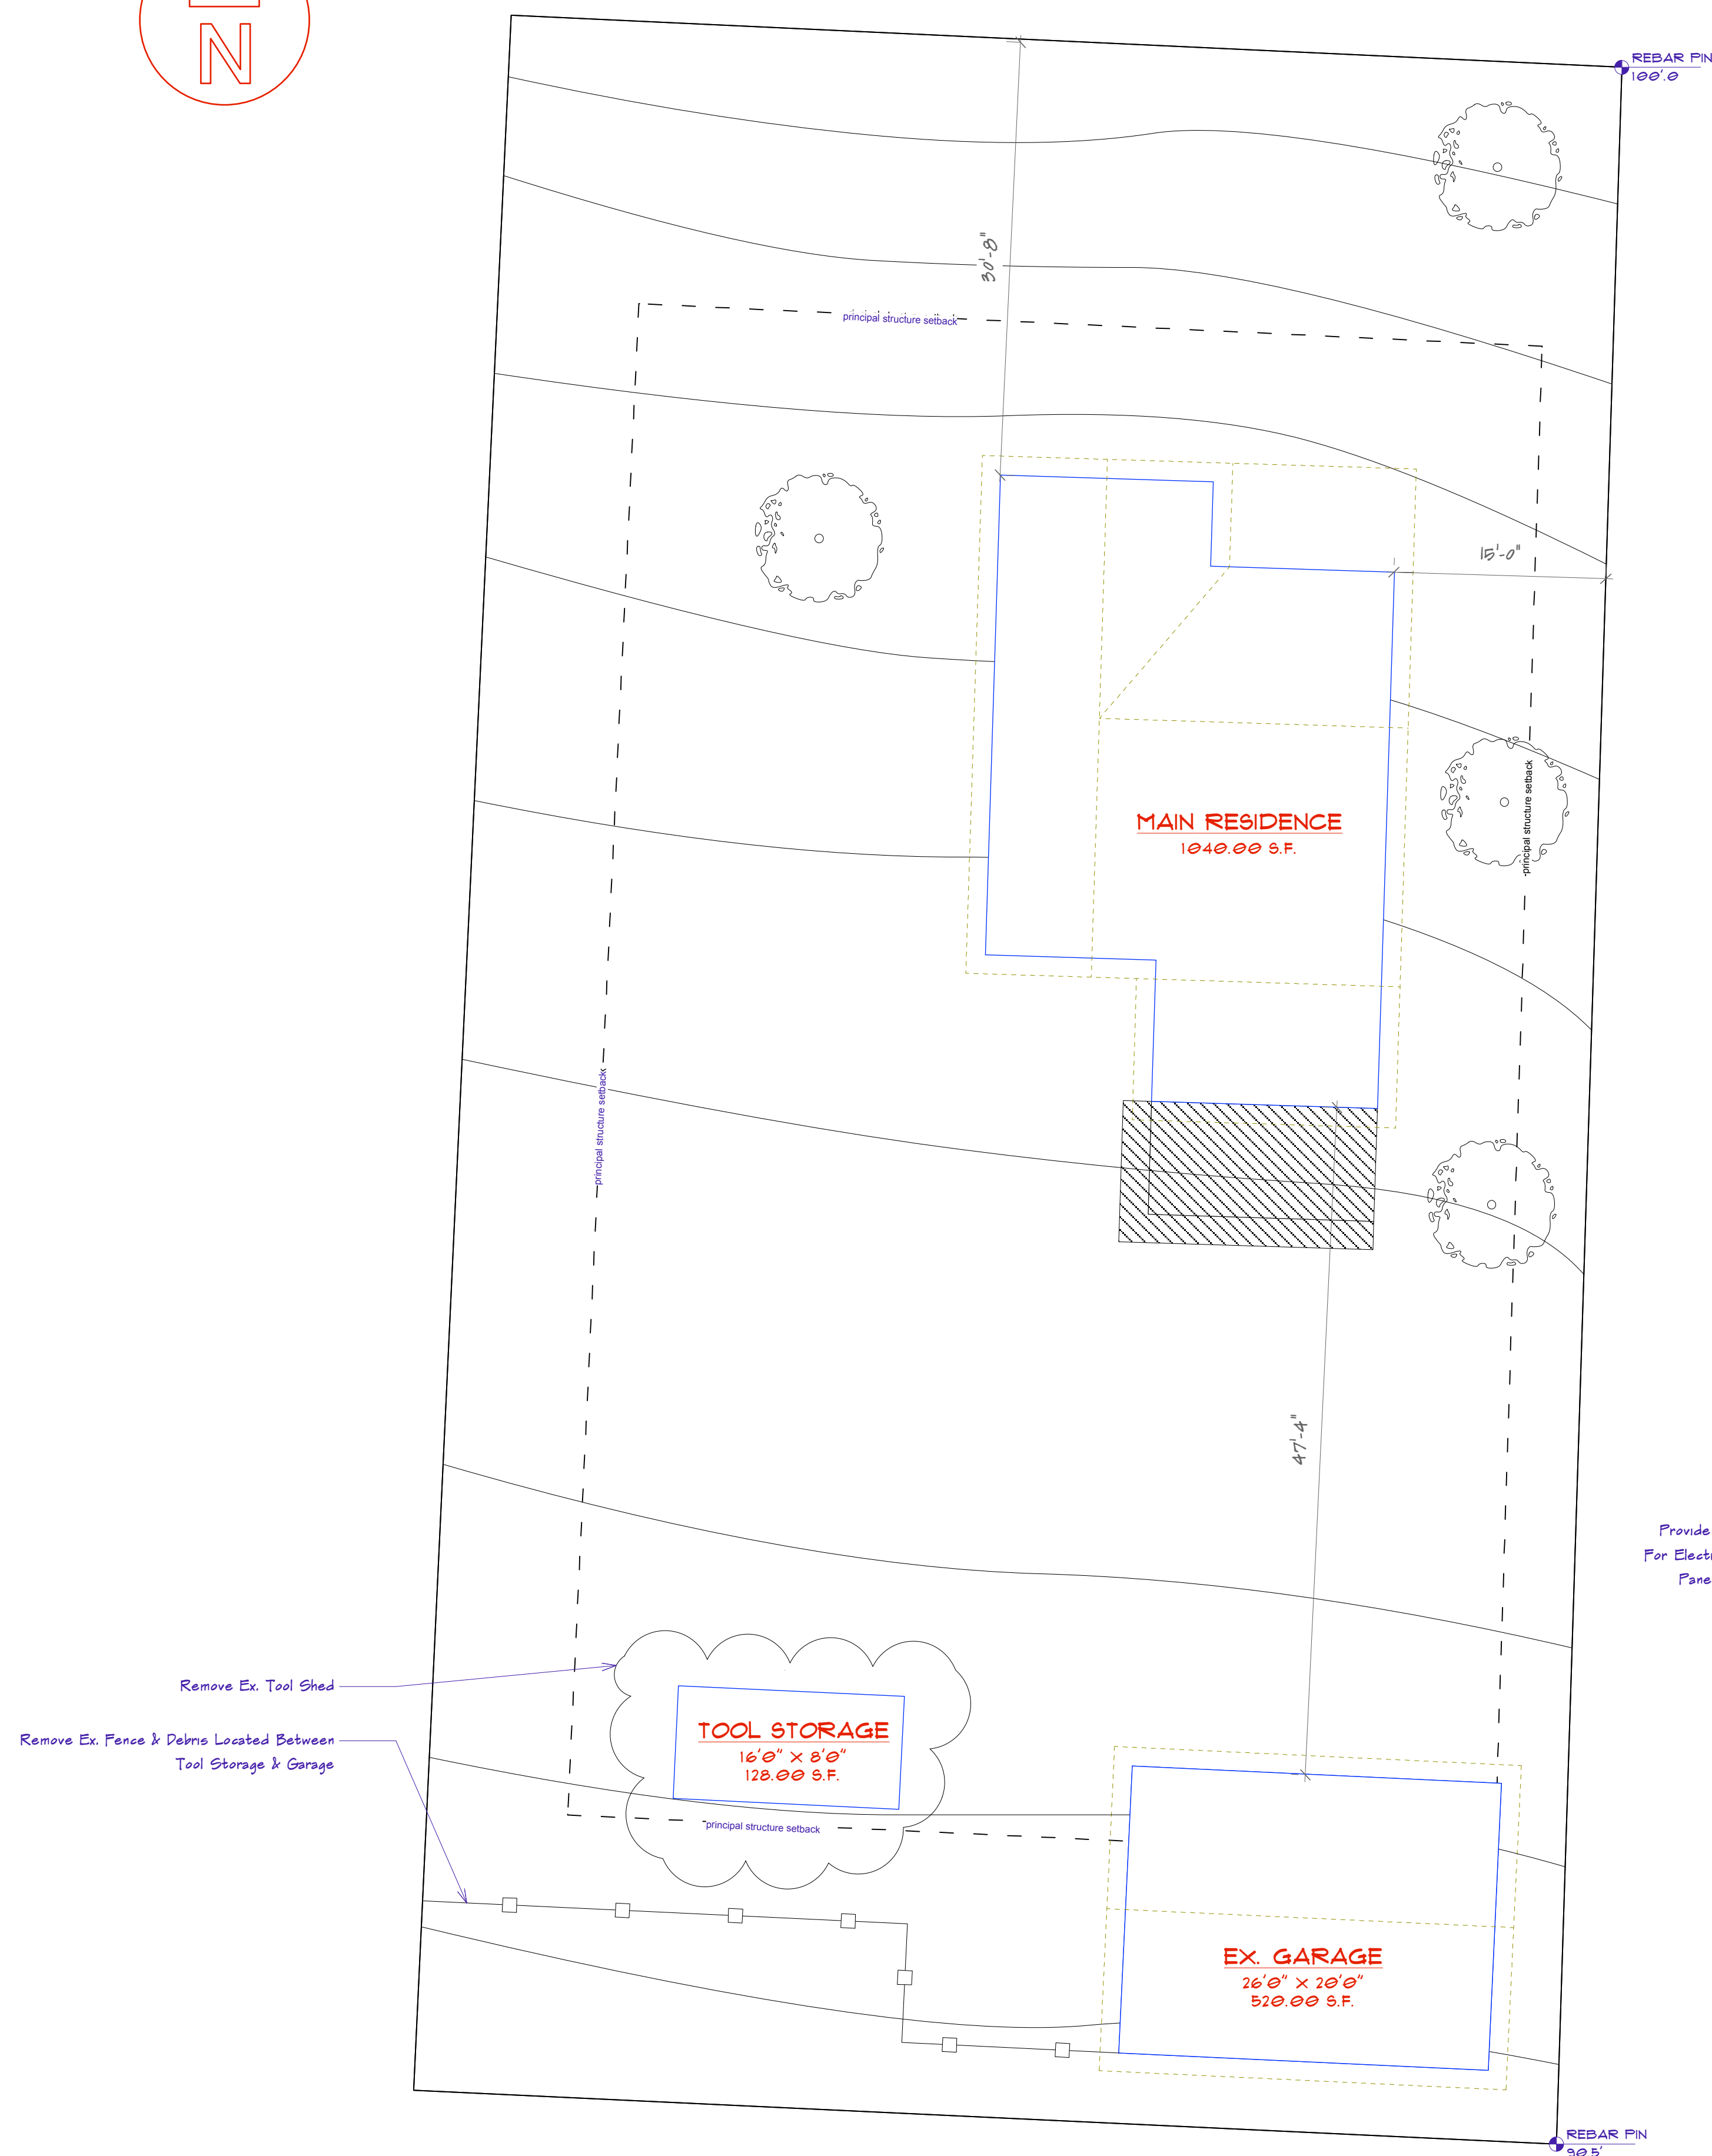


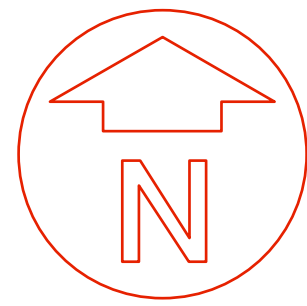

1 EX. PLOT PLAN
SCALE: 1/8" = 1'-0"

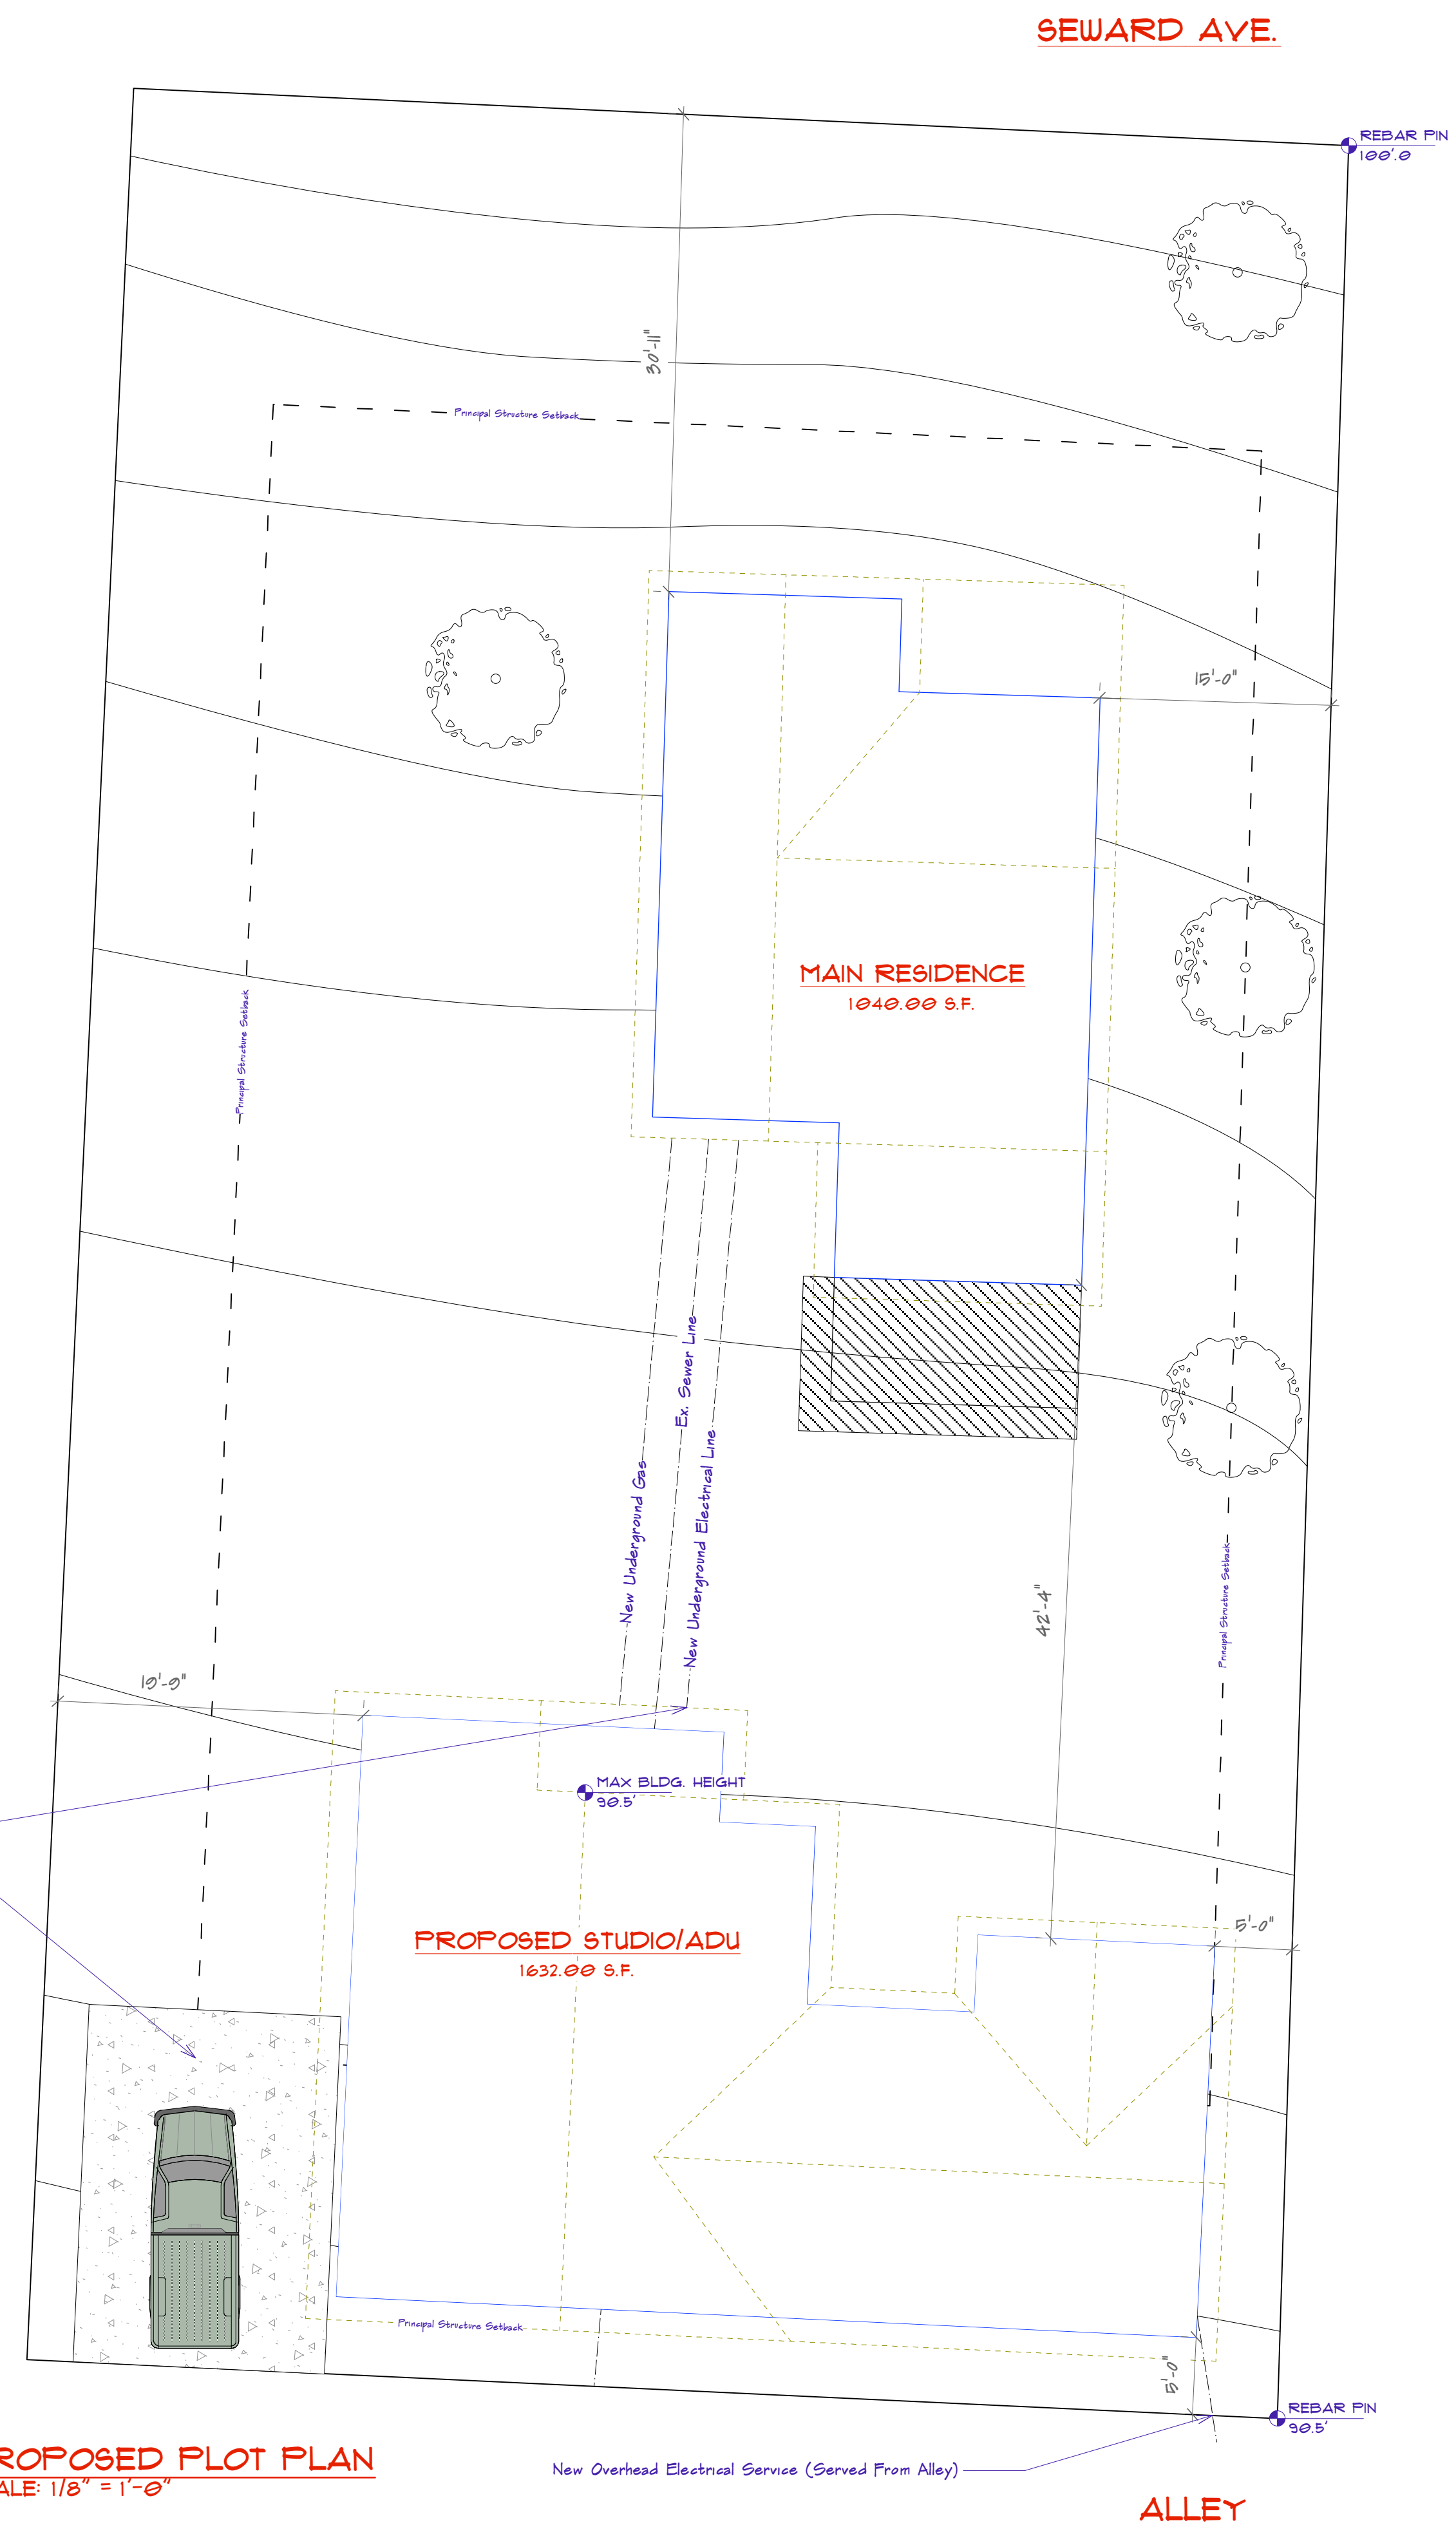

2 PROPOSED PLOT PLAN
SCALE: 1/8" = 1'-0"

No.	Date	Appr	Revision Notes
1	6/27/16		Revision Set (ADU/Studio)
2	8/31/16		Estimate Set
3	2/18/17		Submittal Documents

No.	Date	Issue Notes
-----	------	-------------



Design Firm
ENTELECHY, LLC
PO Box 10173
Boulder, CO 80303

Consultant
Structural Resources

Project Title
Christopher Sloan & Janaki Jane
327 Seward Street
Lyons, CO

Sheet Title
PLOT PLAN

Project Manager
ENTELECHY, LLC

Project ID
327Seward2016

Drawn By
BH

Scale
As Noted

Date
10/18/16

Sheet No.
A2

CAD File Name
327Seward2016