





C:\USERS\ADMIN\DOCUMENTS\CIVIL\_WORK\HOLE MAINTENANCE OCT NOV 2020\ACAD\LVRP MAIN PROP CHANGES.DWG



S2O Design and Engineering

Scott Shipley, P.E.  
318 Mcconnell Drive  
Lyons CO, 80540,  
USA  
(303) 819-3985

Client:  
TOWN OF LYONS

Project Name:  
LYONS VALLEY RIVER PARK STREAM  
RESTORATION

Status:  
MAINTENANCE PLAN

Drawing Name:  
OCTOBER HOLE STRUCTURE  
PROPOSED MAINTENANCE PLAN

Revisions:  
--

Drawn By:  
DANIAL MASON

Checked By:  
Scott Shipley


Date:  
10/15/2020

Vertical Datum:  
NADD 88

Stamp:



REUSE OF DOCUMENT:  
THIS DOCUMENT IS THE PROPERTY OF S2O DESIGN AND ENGINEERING. THE IDEAS, DESIGN  
AND CONTENT INCORPORATED ON THIS DOCUMENT IS AN INSTRUMENT OF PROFESSIONAL  
SERVICE AND SHALL NOT BE USED FOR ANY OTHER PROJECT WITHOUT THE WRITTEN  
AUTHORIZATION OF S2O DESIGN AND ENGINEERING.

Scale: 1"= 10'

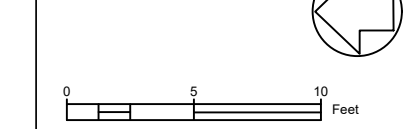

Sheet:

WW-0.1

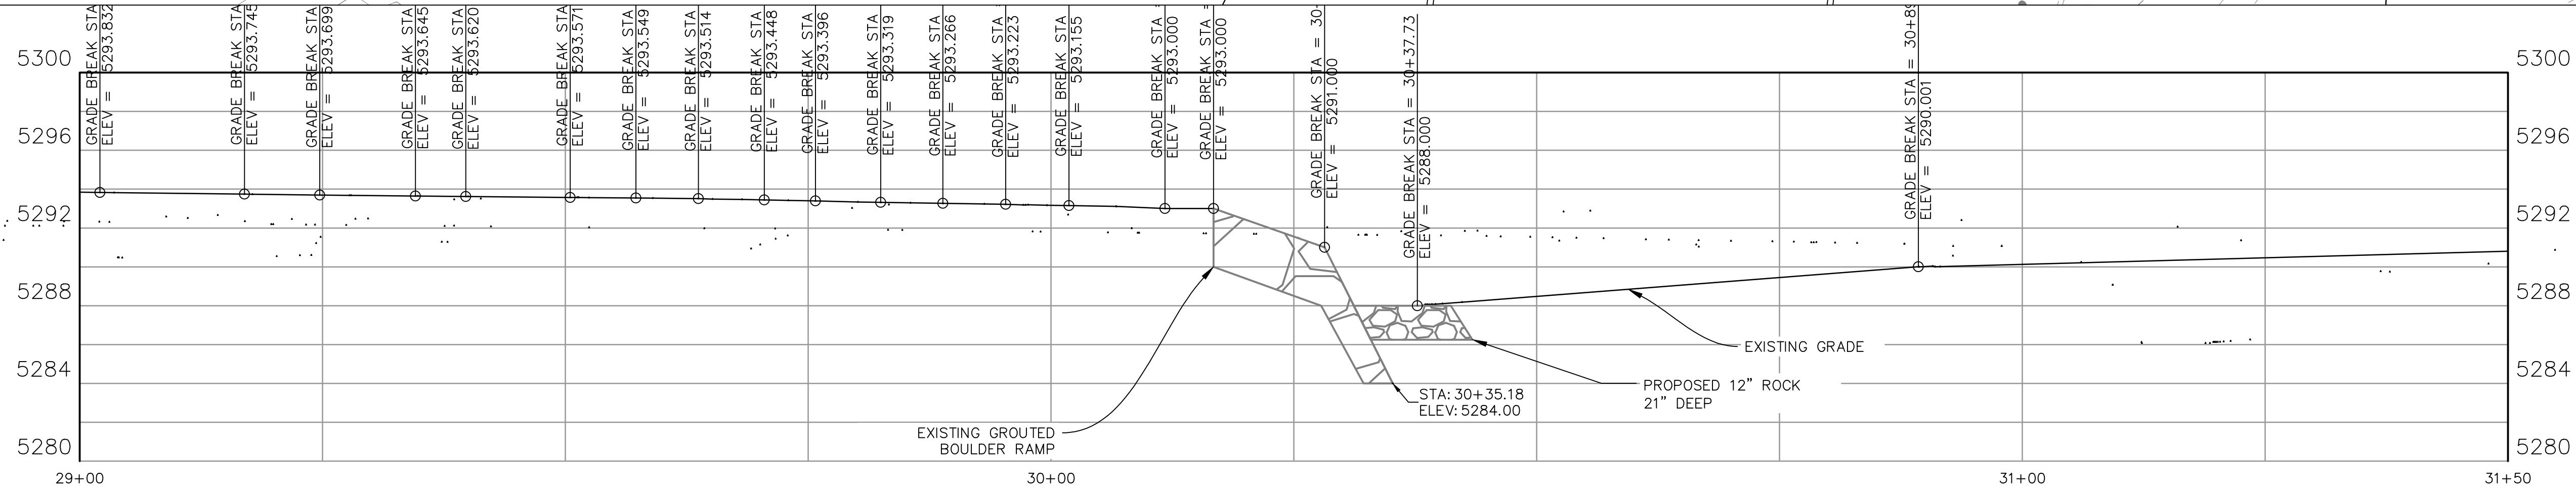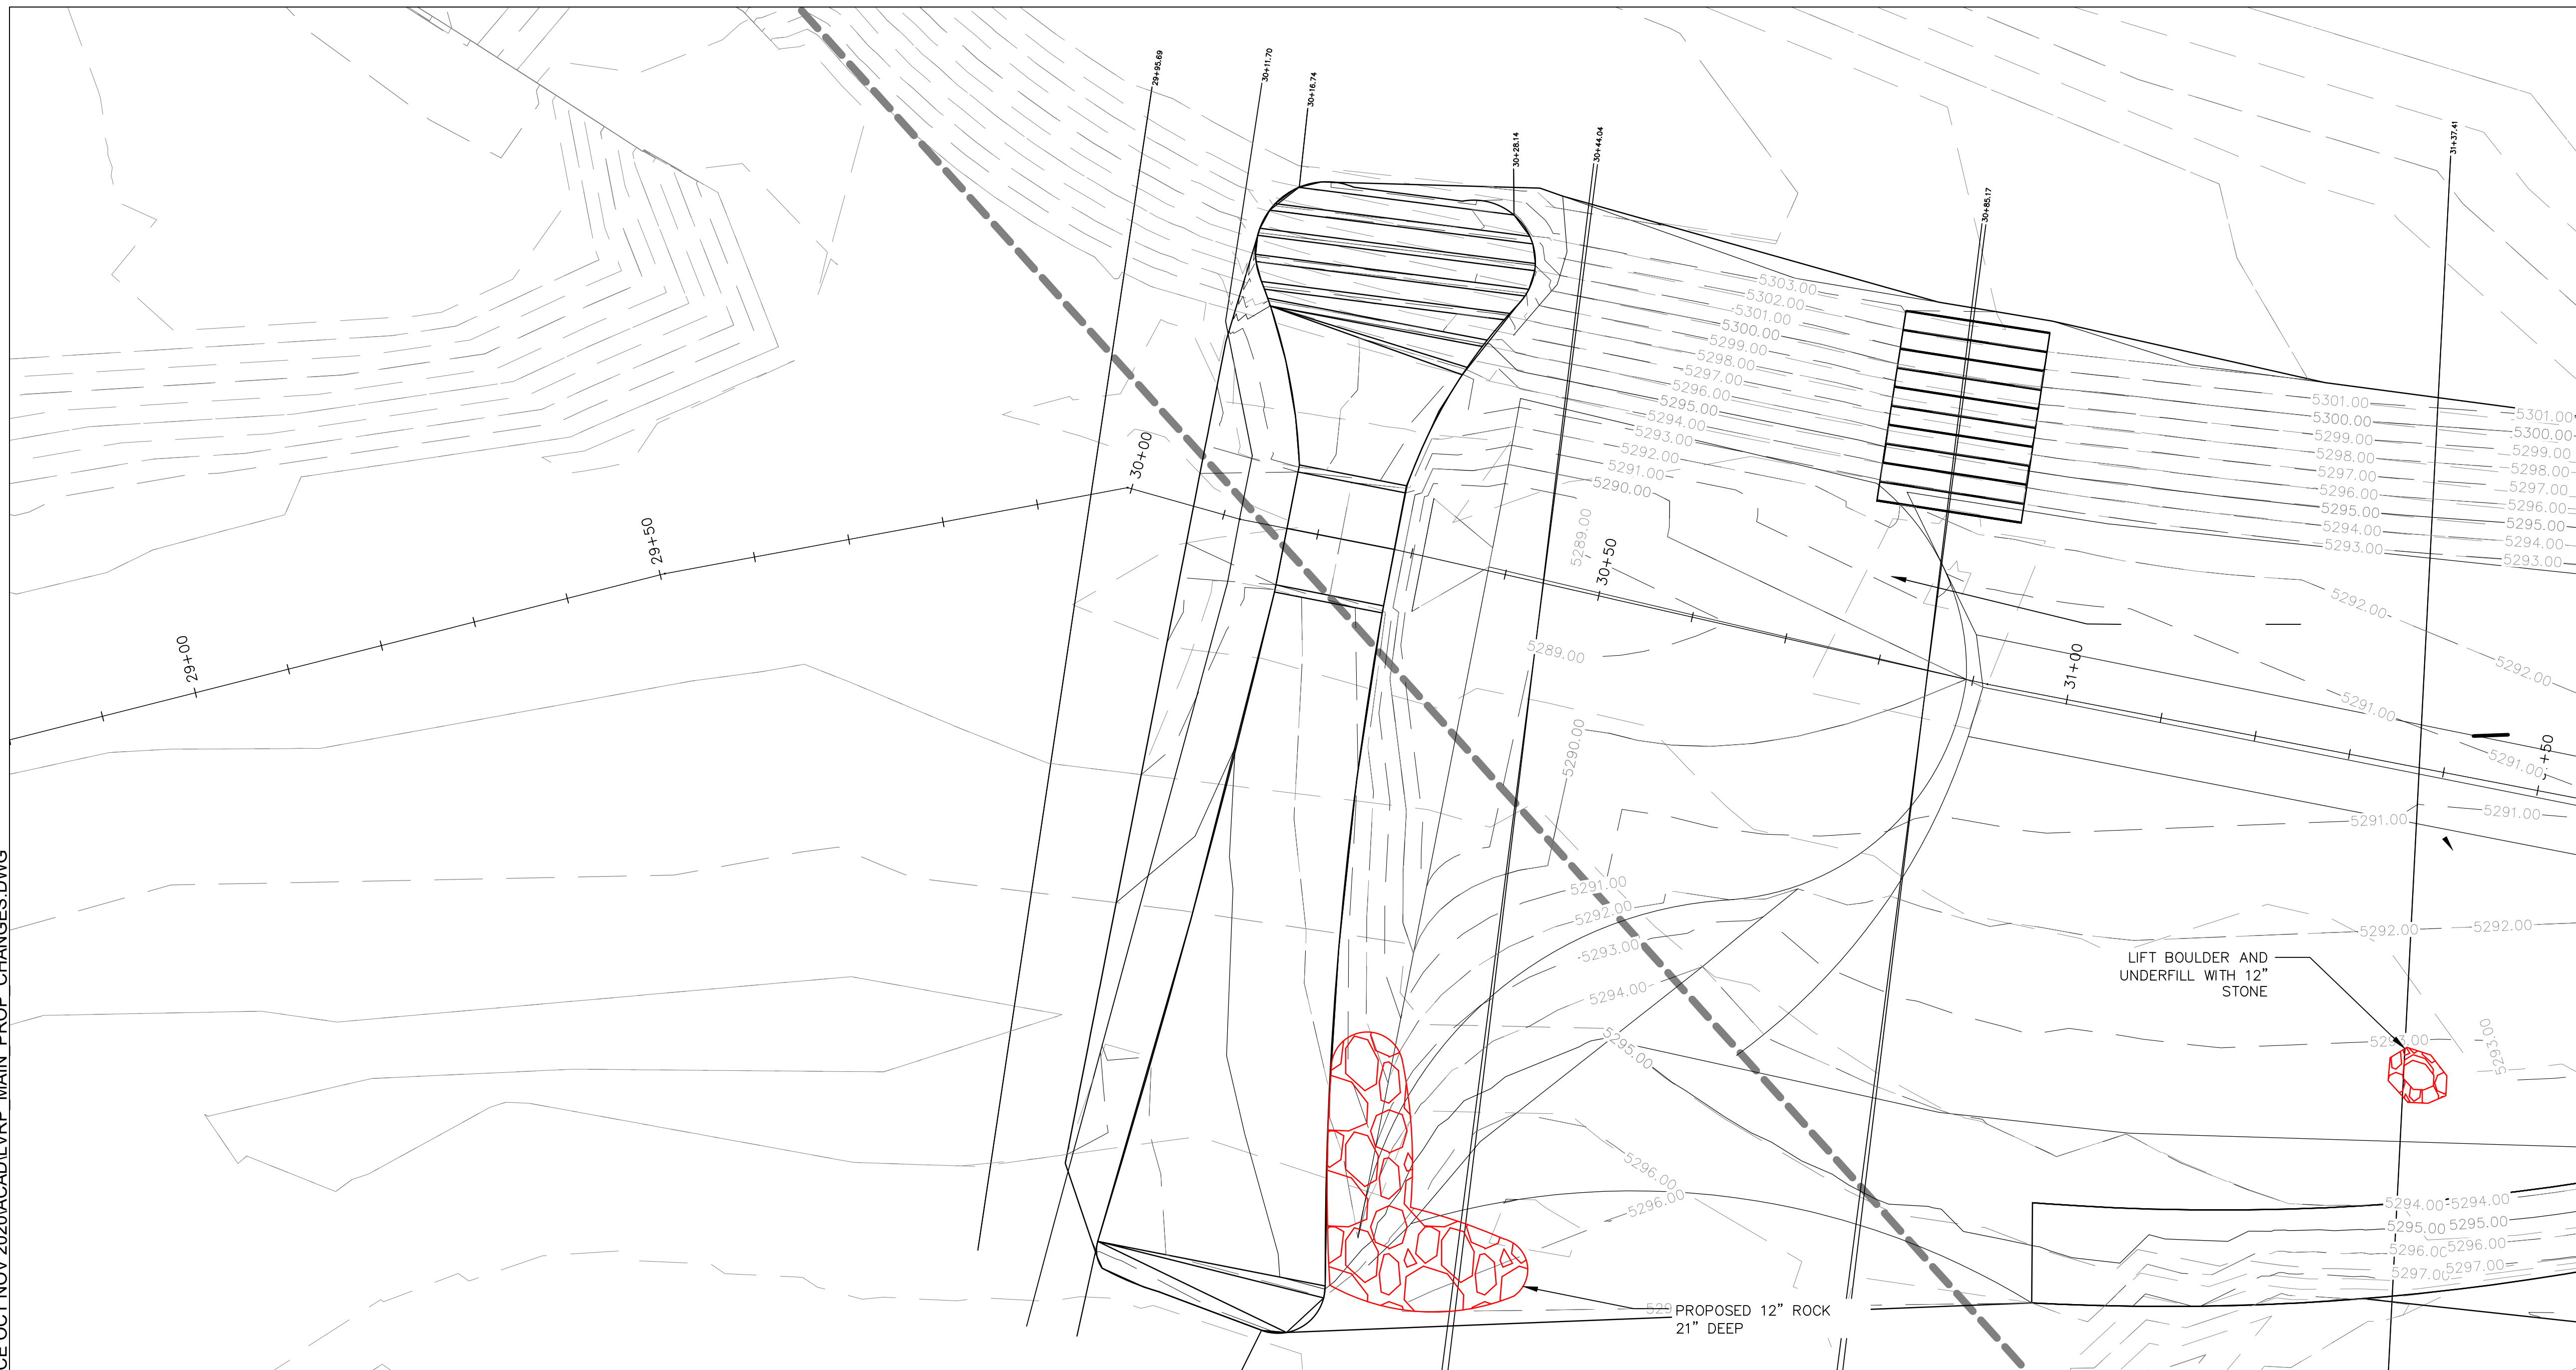

# OCTOBER HOLE STRUCTURE









S2O Design and Engineering

Scott Shipley, P.E.  
318 McConnell Drive  
Lyons CO, 80540,  
USA  
(303) 819-3985

Client:  
TOWN OF LYONS

Project Name:  
LYONS VALLEY RIVER PARK STREAM  
RESTORATION

Status:  
PROPOSED ADDITIONS

Drawing Name:  
PROPOSED ADDITIONS 2020

Revisions:  
--

Drawn By:  
CHRISTINE CLARK, NATHAN WERNER

Checked By:  
Scott Shipley

Date:  
11/27/2107

Vertical Datum:  
NADD 88

Stamp:

REUSE OF DOCUMENT:  
THIS DOCUMENT IS THE PROPERTY OF S2O DESIGN AND ENGINEERING. THE IDEAS, DESIGN  
AND CONTENT INCORPORATED ON THIS DOCUMENT IS AN INSTRUMENT OF PROFESSIONAL  
SERVICE AND SHALL NOT BE USED FOR ANY OTHER PROJECT WITHOUT THE WRITTEN  
AUTHORIZATION OF S2O DESIGN AND ENGINEERING.


Scale: 1"= 10'



Sheet:

WW-0.3

C:\USERS\ADMIN\DOCUMENTS\CIVIL\_WORK\HOLE MAINTENANCE OCT NOV 2020\ACAD\LVRP MAIN PROP CHANGES.DWG

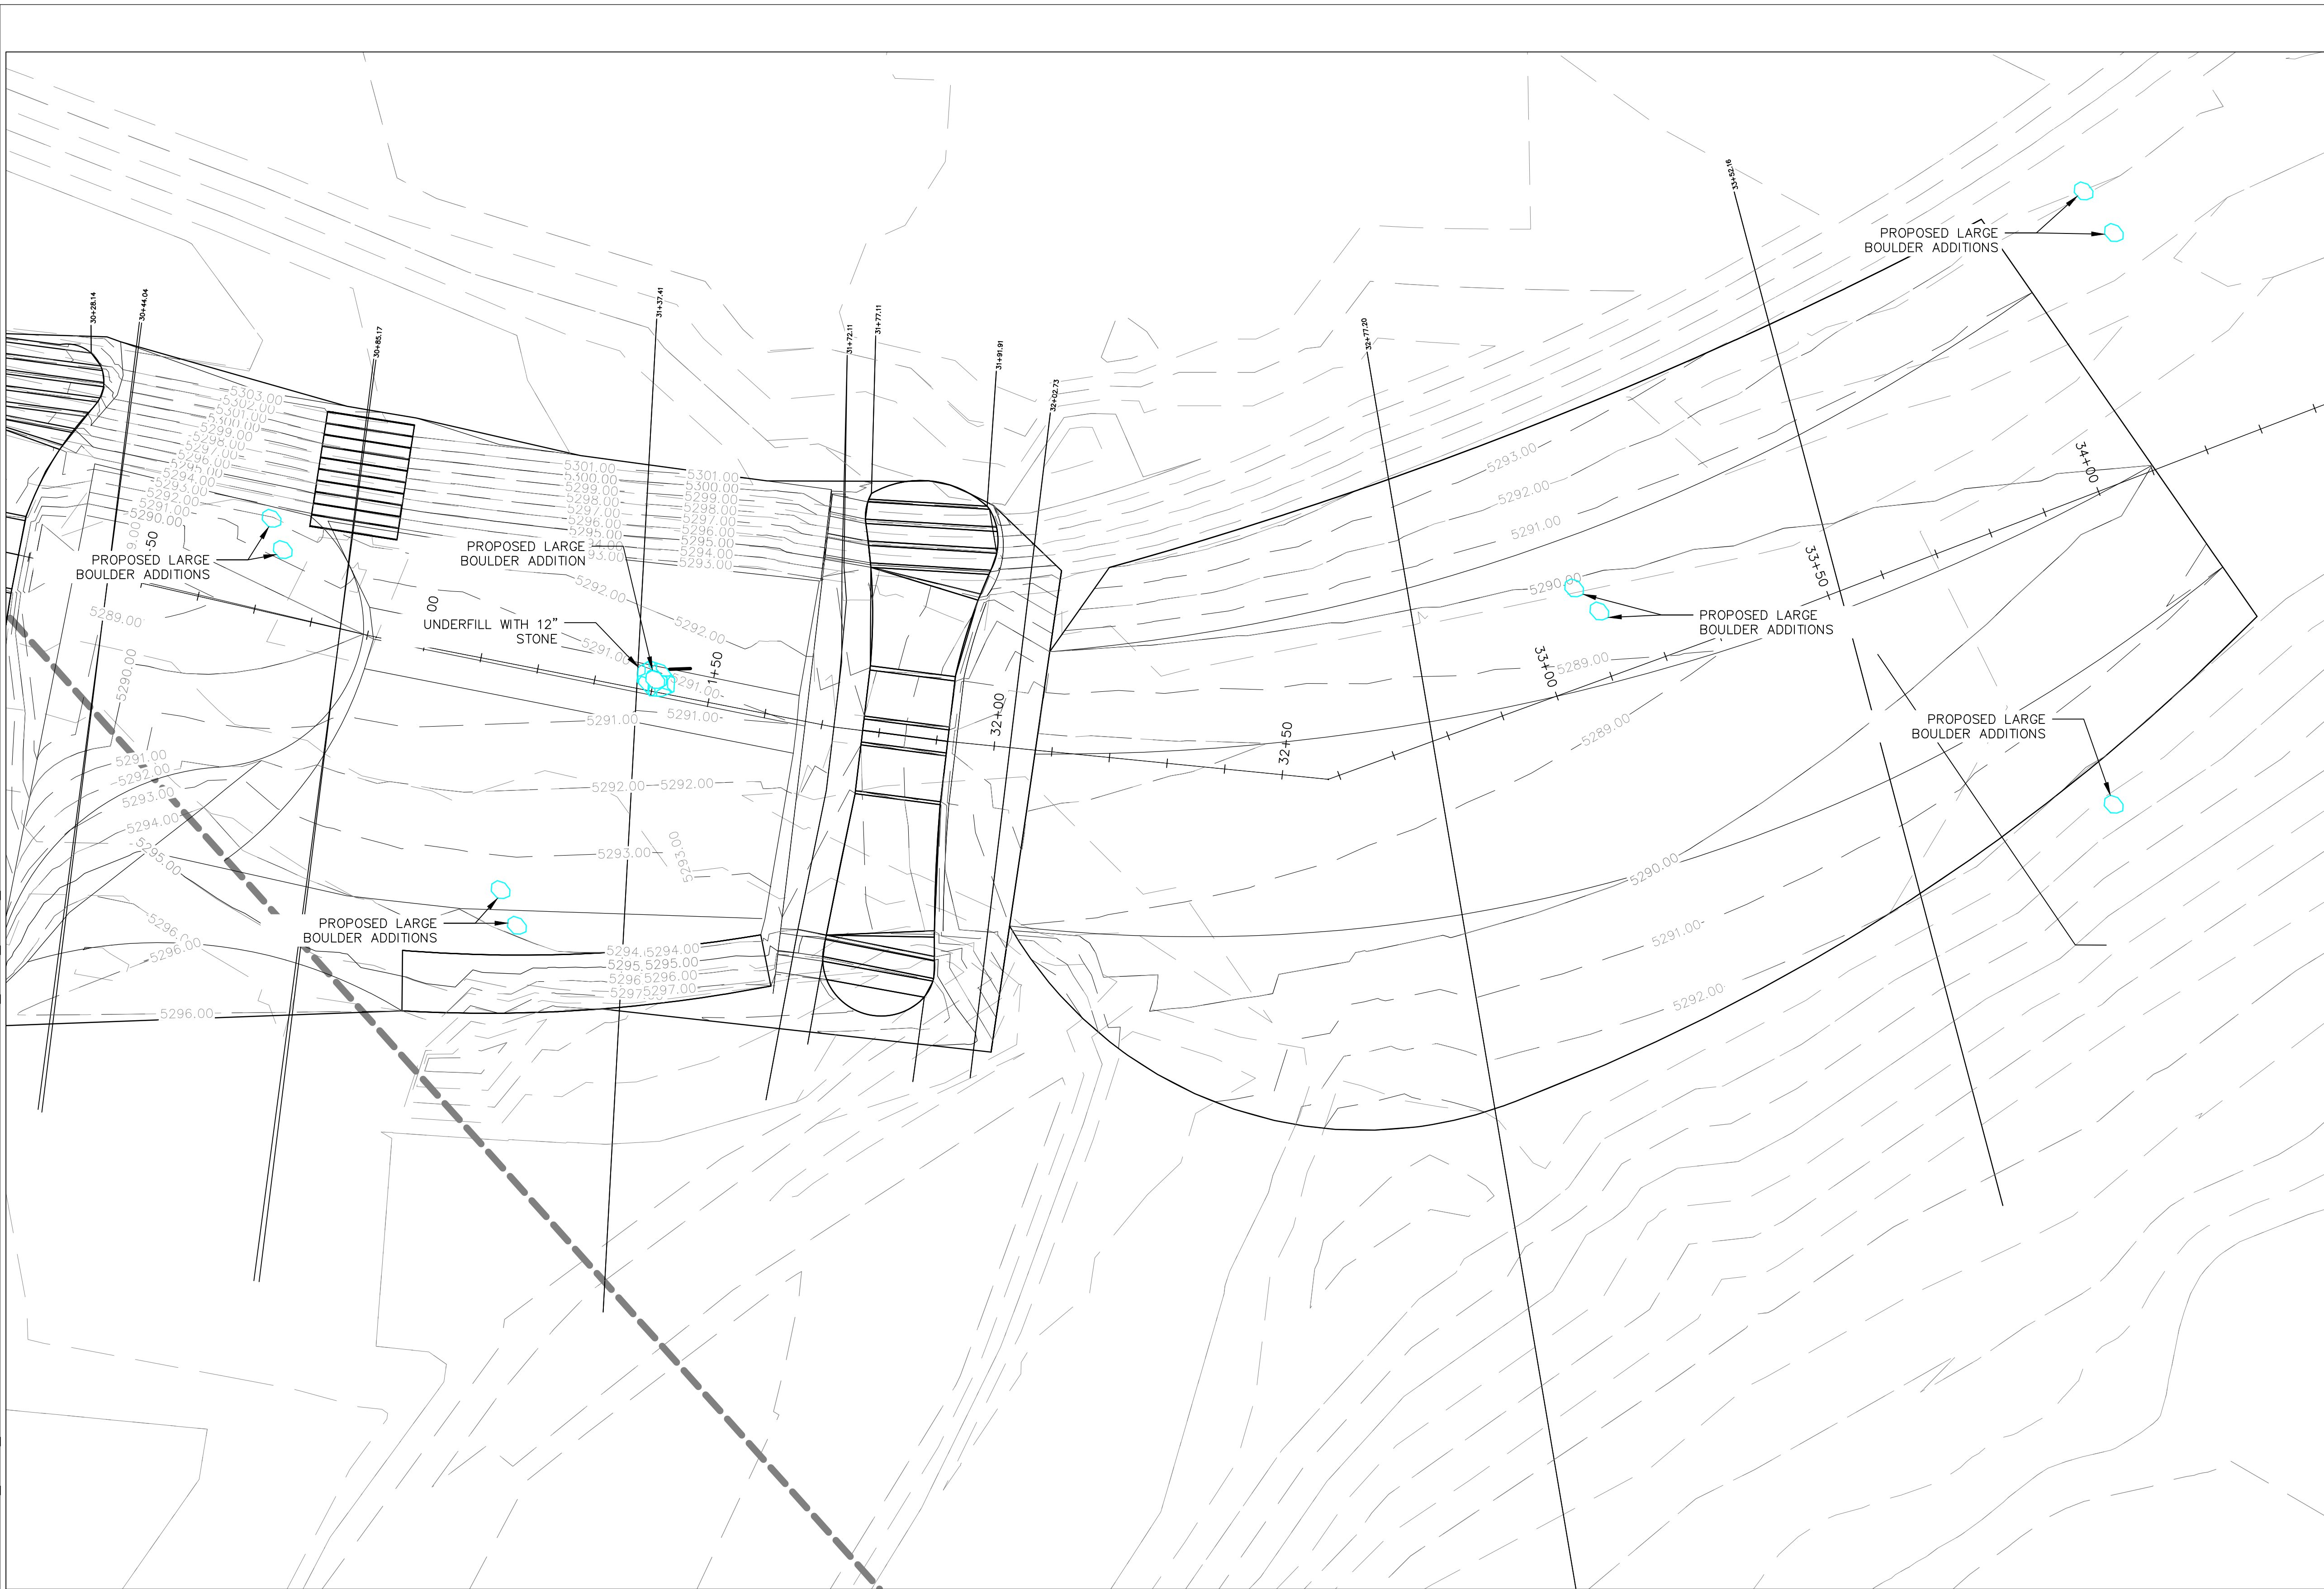

# PROPOSED ADDITIONS