


GENERAL NOTES:

- DECISION TO WIDEN SIDEWALK WILL DEPEND ON OVERALL CONSTRUCTION BIDS AND BUDGET AVAILABLE.
- RESIDENTS LIVING ALONG LONGS PEAK DRIVE MAY EXPERIENCE DAYS WHERE THEY ARE UNABLE TO USE OR FLUSH ANY WATER.
- CONTRACTOR WILL BE REQUIRED TO NOTIFY RESIDENTS OF ANY WATER SHUTOFF AT LEAST 48 HOURS PRIOR TO SHUTOFF.

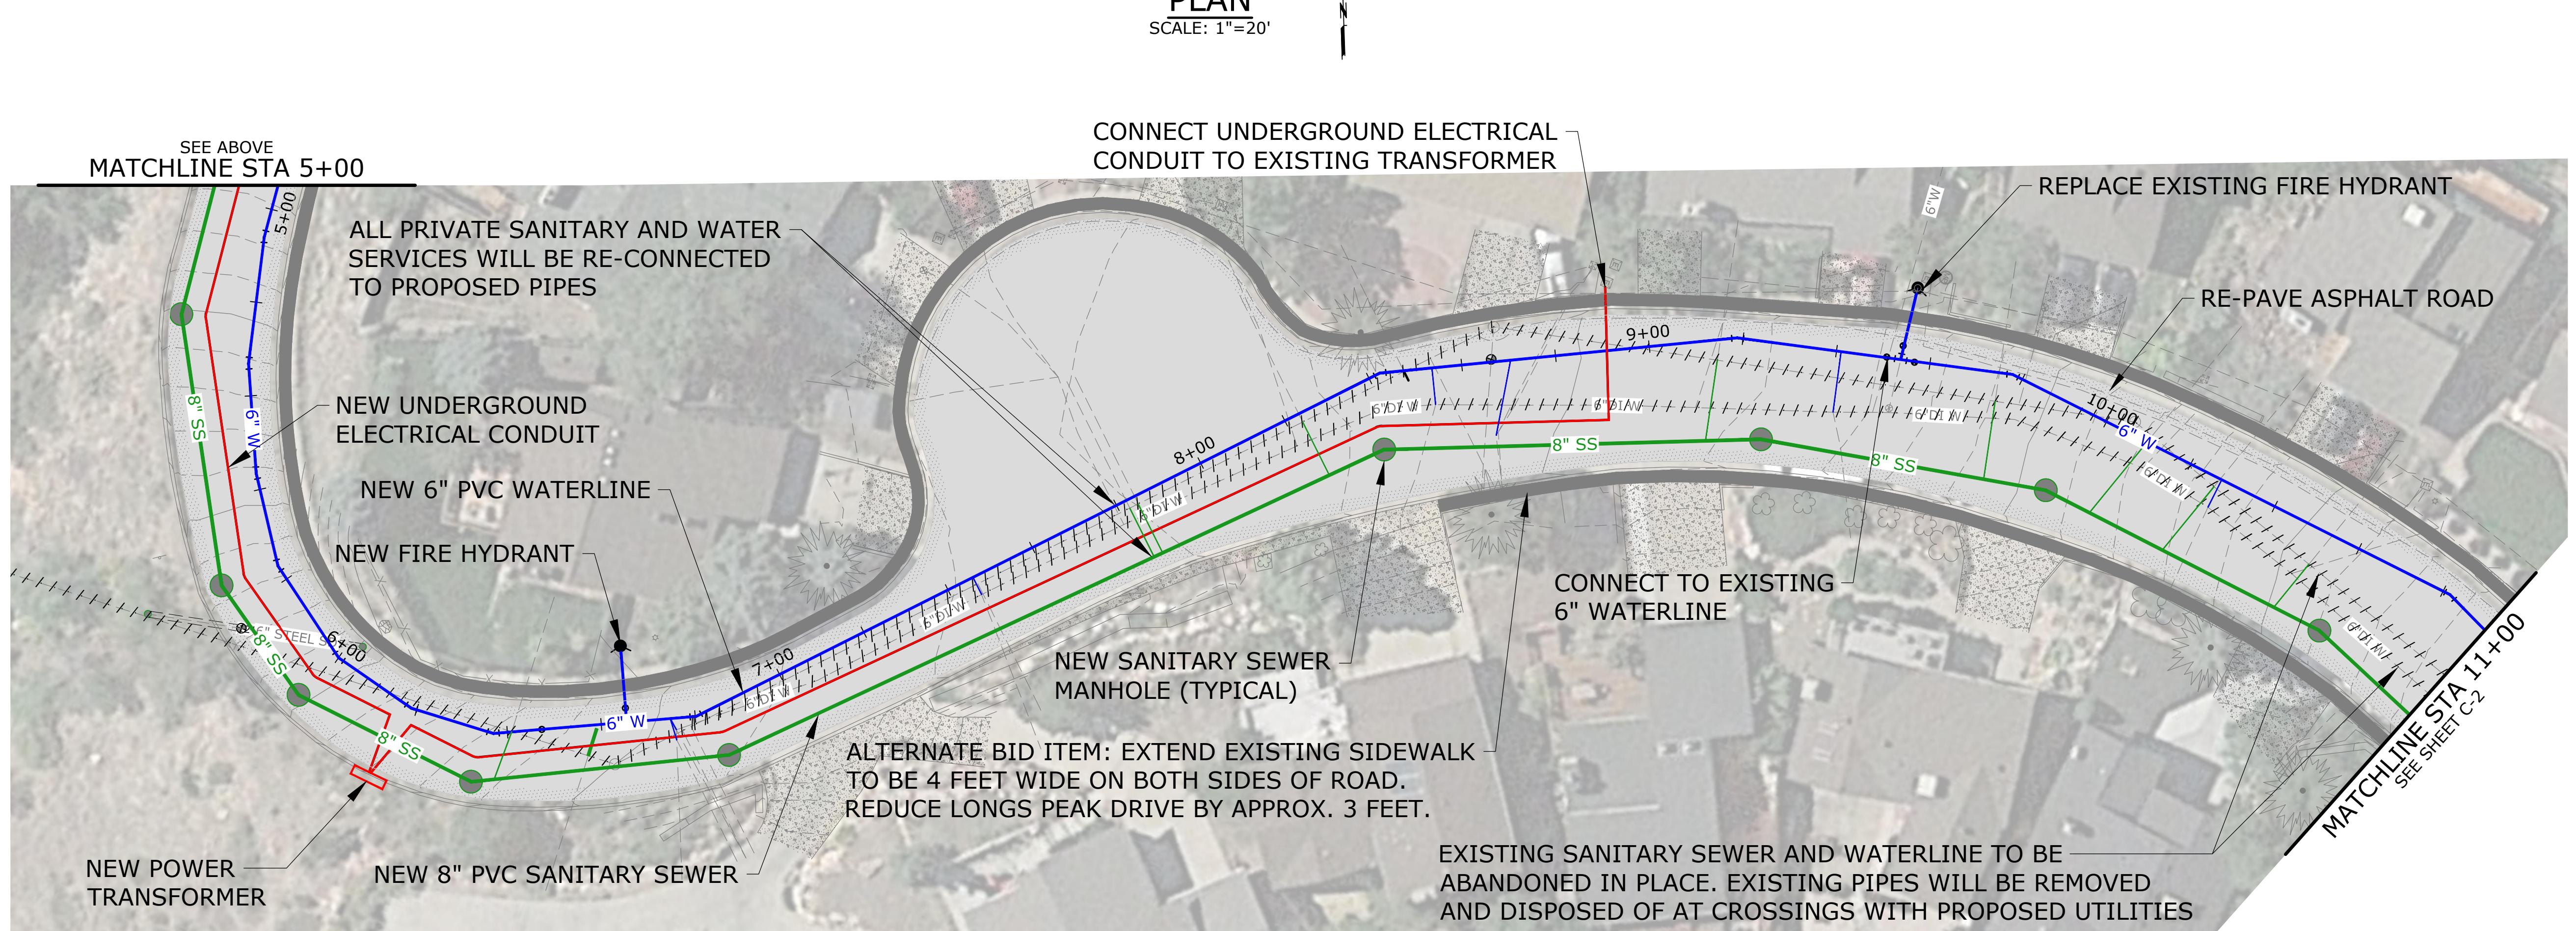

murraysmith


NOTICE	DSN DESIGNED CAD DRAWN CHK CHECKED	PRELIMINARY ONLY DO NOT USE FOR CONSTRUCTION
0 1 IF THIS BAR DOES NOT MEASURE 1" THEN DRAWING IS NOT TO SCALE		June 2021 Murraysmith www.murraysmith.us
NO. DATE BY	REVISION	

PLAN
SCALE: 1"=20'


**LONGS PEAK DRIVE
SITE LAYOUT
STA 0+00 TO STA 11+00**

PROJECT NO.: 19-2529.100 | SCALE: AS SHOWN | DATE: JUNE 2021

SHEET
C-1
1 of 2

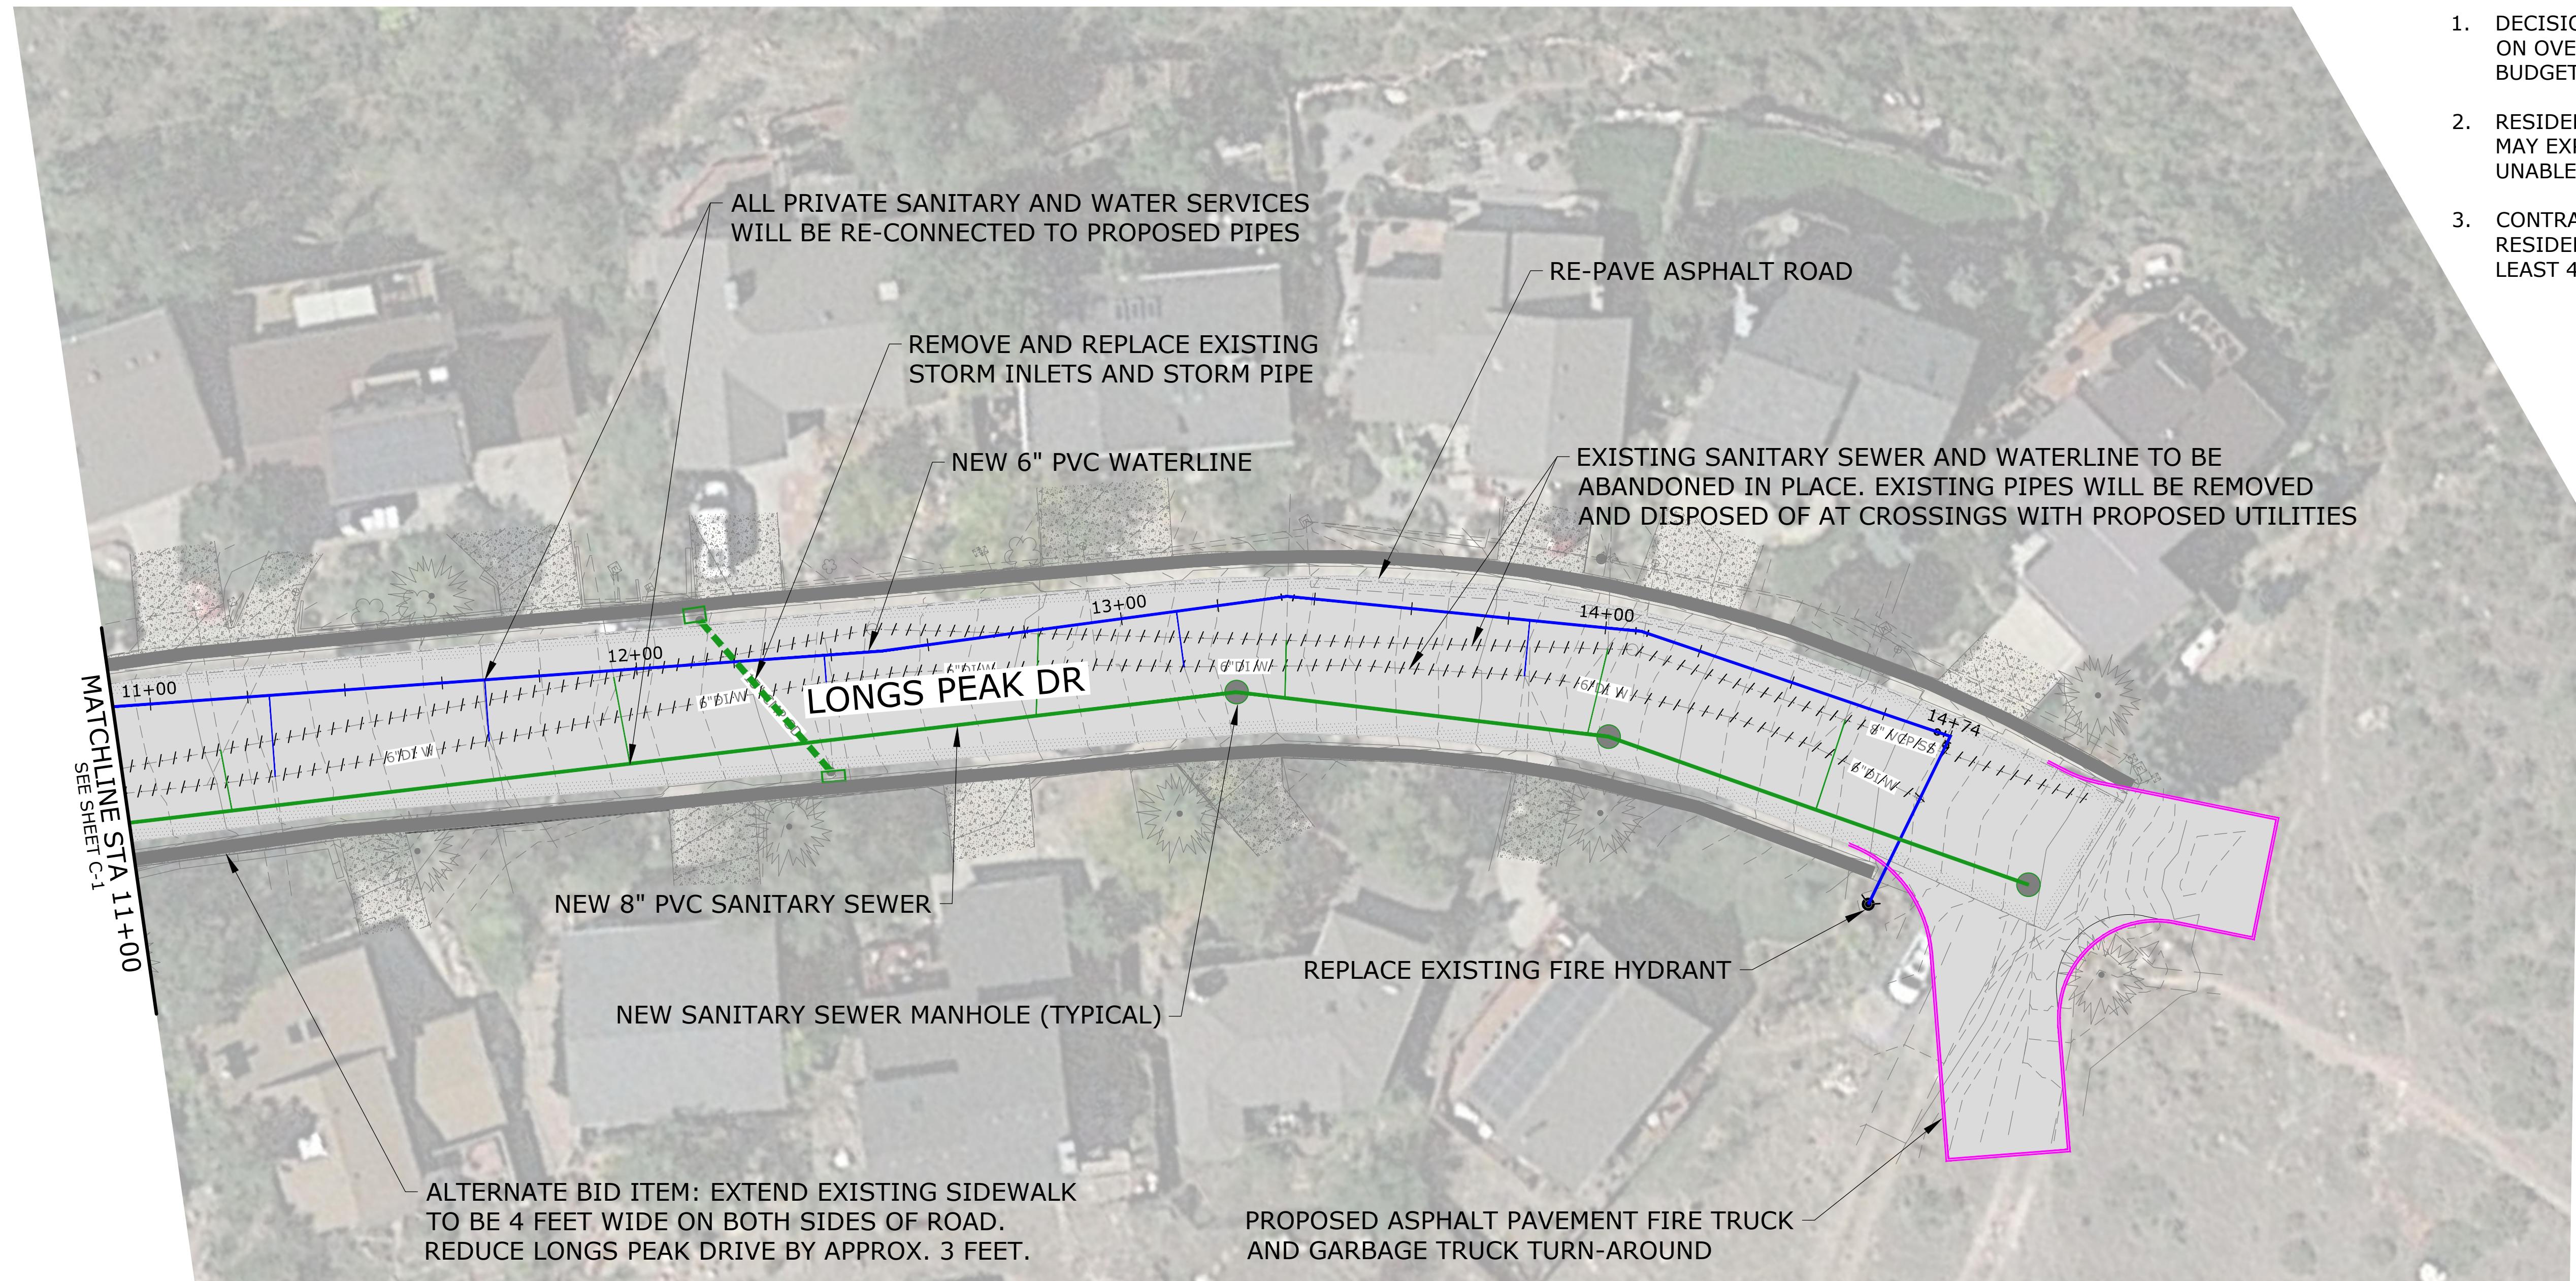

PLAN
SCALE: 1"=20'

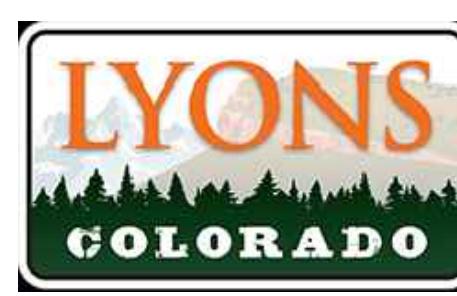NOTICE 0 1 IF THIS BAR DOES NOT MEASURE 1" THEN DRAWING IS NOT TO SCALE	DSN DESIGNED CAD DRAWN CHK CHECKED	PRELIMINARY ONLY DO NOT USE FOR CONSTRUCTION June 2021 MurraySmith www.murraysmith.us			LONGS PEAK DRIVE SITE LAYOUT STA 11+00 TO STA 14+74	PROJECT NO.: 19-2529.100 SCALE: AS SHOWN DATE: JUNE 2021	SHEET C-2 2 of 2
NO. DATE BY REVISION							