


Section A: Broadway between 4th and 5th Ave

parallel parking - 18 spots

looking west

N.T.S.

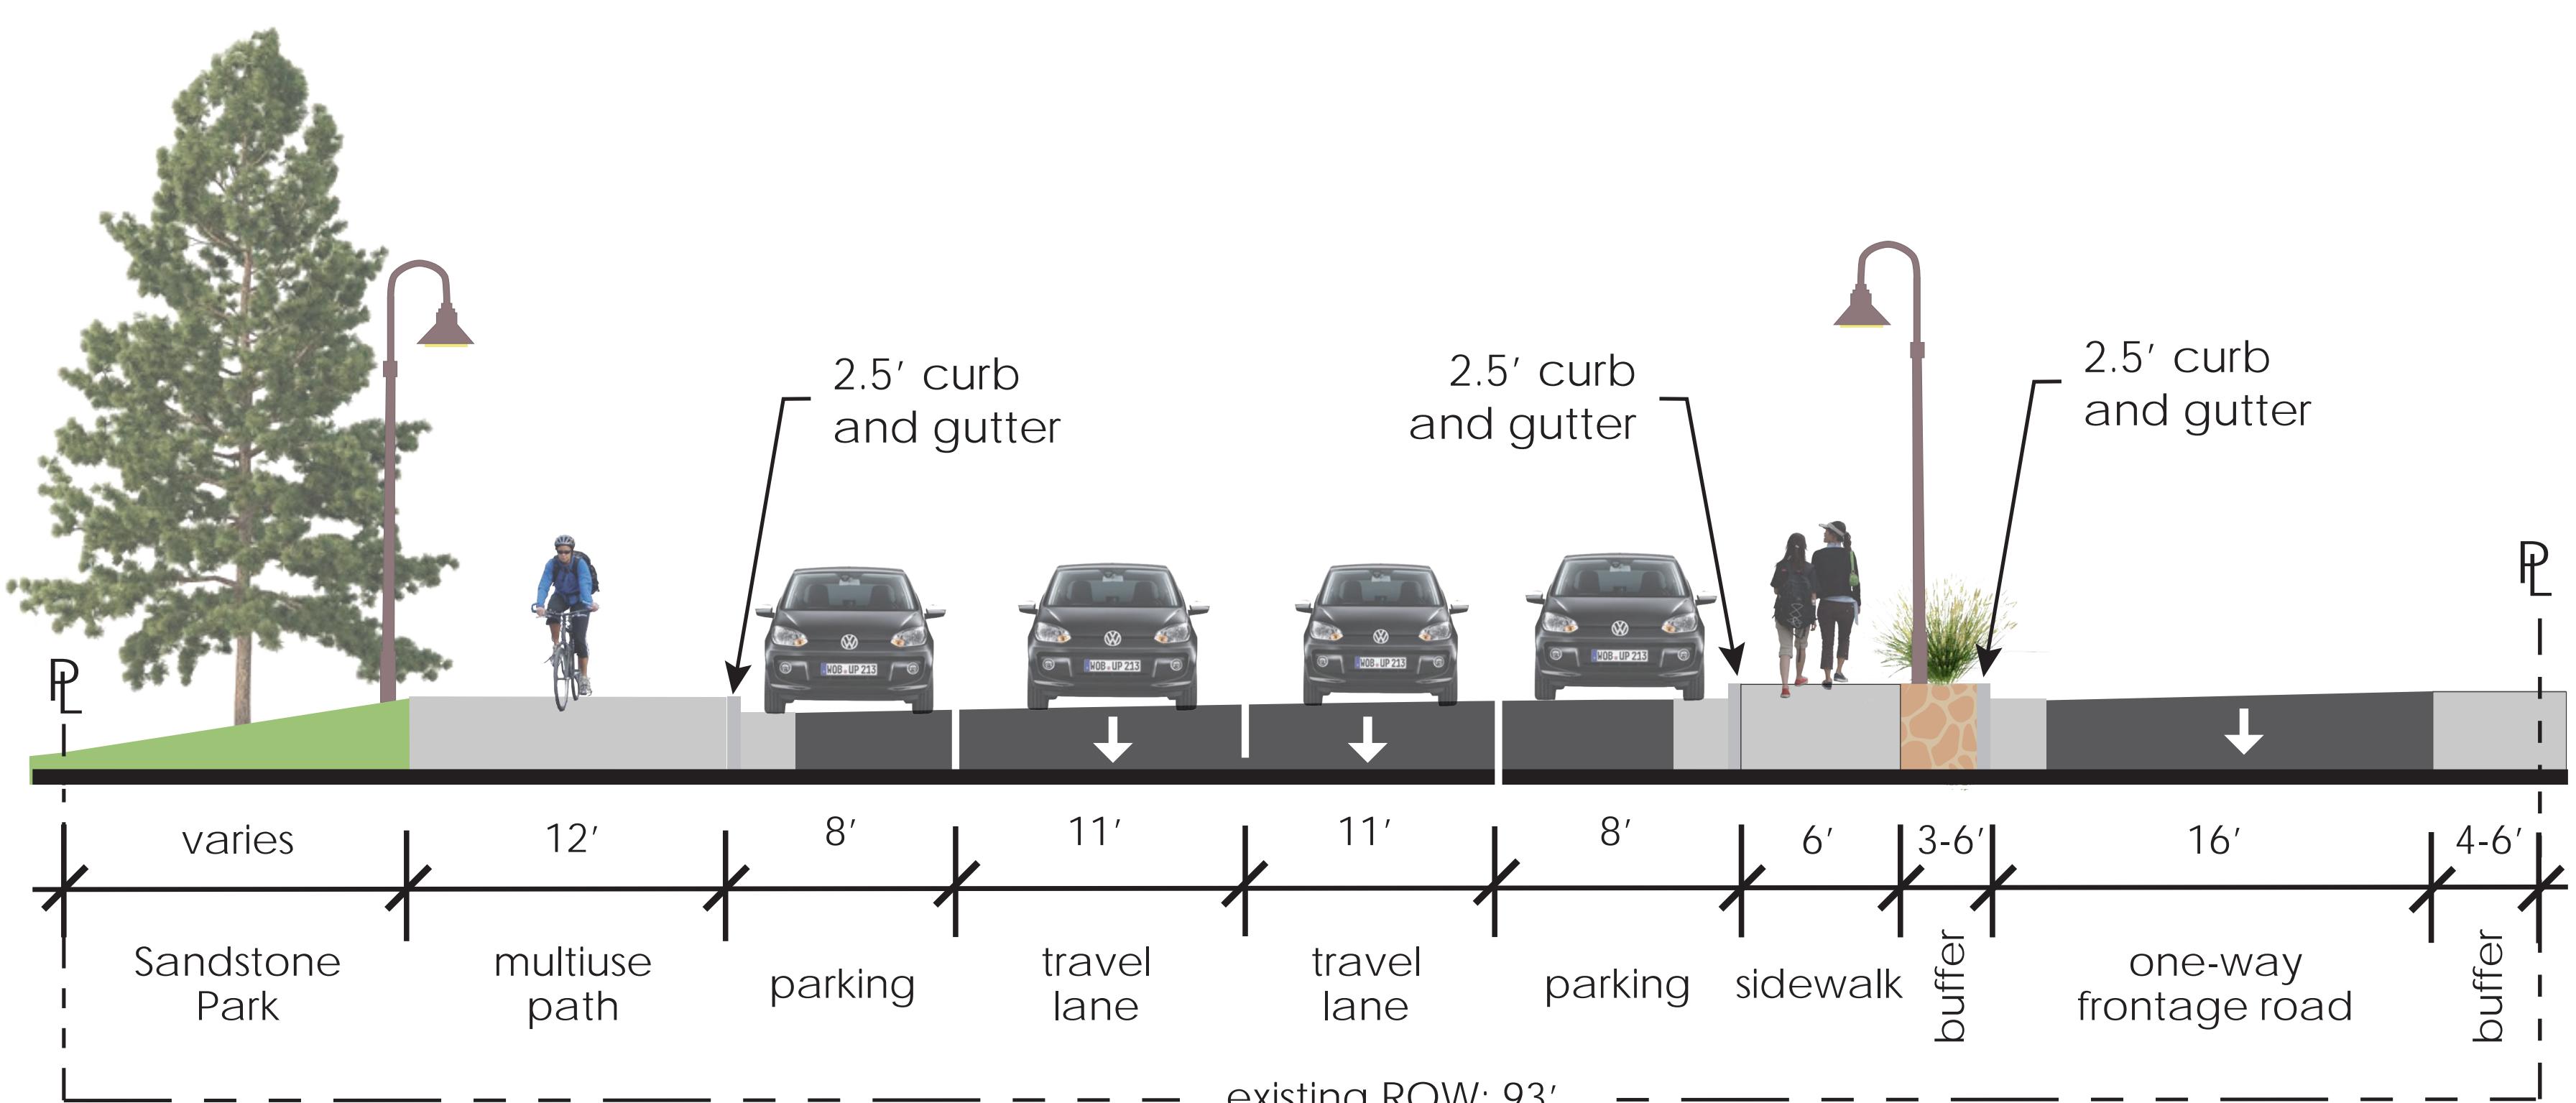

Section B: Broadway between 3rd and 4th Ave

parallel parking - 35 spots

looking west

N.T.S.



US 36/BROADWAY MULTIMODAL IMPROVEMENTS

Proposed Corridor Improvements

Project improvements will occur on Broadway from 5th Ave to 3rd Ave and on Railroad between 3rd Ave and 2nd Ave

SCALE: approx 1" = 30'



murraysmith > 